


CONSTRUCTION DRAWINGS

Project :

Confined Masonry Permanent House


**36 m² 6 x 6 m PITCHED ROOF AND HIPPED ROOF
(2 Bed Room & Toilet Out Side)**

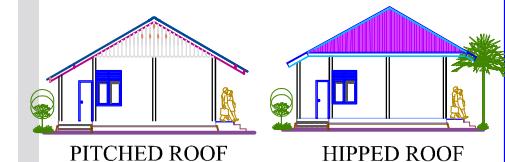

WEST SUMATRA PERMANENT HOUSING RECONSTRUCTION


Jln. BERINGIN 4B NO. 4 PADANG

© 2008 BUILD CHANGE

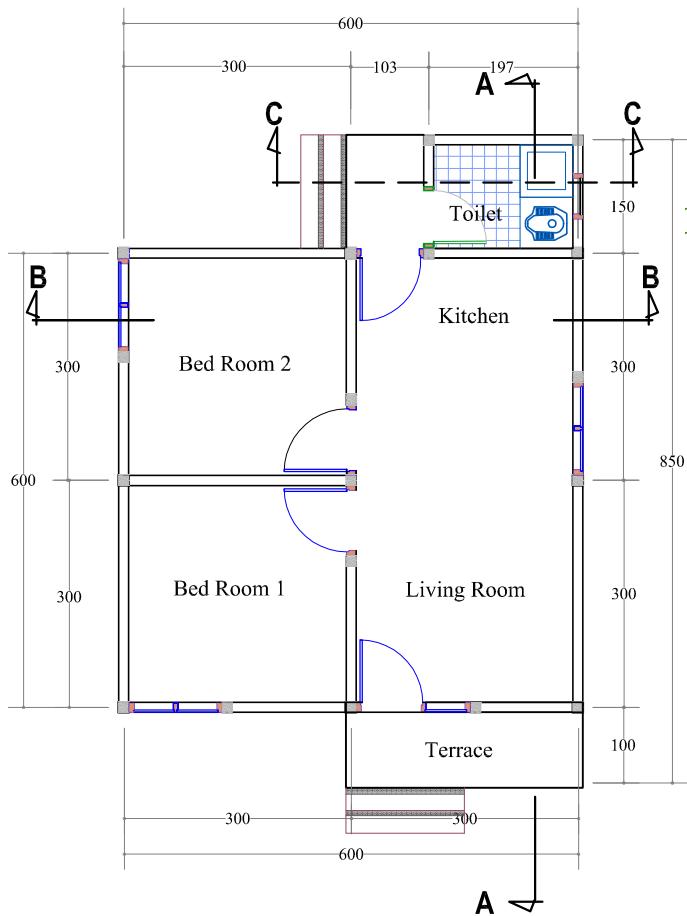

Denah / Lay Out

SCALE 1 : 100

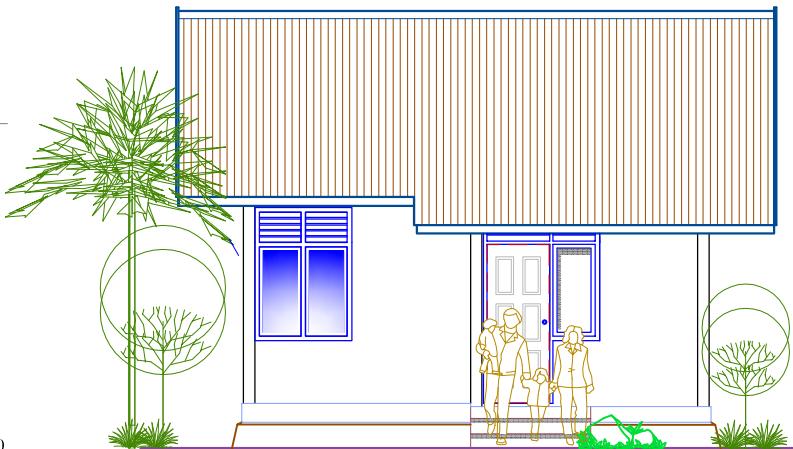

Tampak Depan/Front Side Elevation


SCALE 1:100




Tampak Belakang/Back Side Elevation

SCALE 1:100


CATATAN		
PROJECT		
PERMANENT HOUSING RECONSTRUCTION BUILD CHANGE		
PEKERJAAN / WORK :		
CONFINED MASONRY PERMANENT HOUSE/ RUMAH IKATAN PASANGAN BATA		
OKASI / LOCATION :		
WEST SUMATERA AND BENGKULU		
MENYETUJUI / APPROVED BY		
FOUNDER & EXECUTIVE DIRECTOR OF BUILD CHANGE JL. BERINGIN 4B NO. 4 PADANG		
ELIZABETH A. HAUSLER, Ph.D		
MENGETAHUI/ MENYETUJUI / APPROVED BY		
NAMA GAMBAR / TITLE OF DRAWING		
DENAH, TAMPAK DEPAN DAN TAMPAK BELAKANG DENGAN ATAP PELANA		
DIRENCANA/ DESIGN BY	DIGAMBAR / DRAWN BY	DIPERIKSA/ CHECKED BY
BUILD CHANGE © 2008	NAHDHUL RIDHA, ST	ELIZABETH A. HAUSLER, Ph.D
SCALE / SCALE	NO.LBR / PAGE	TH.ANGG/EAR OF PROJECT
1 : 100	01	2008
BUILD CHANGE <i>Jln. A.Yani No. 28 Ngagau P.Panjang</i>		

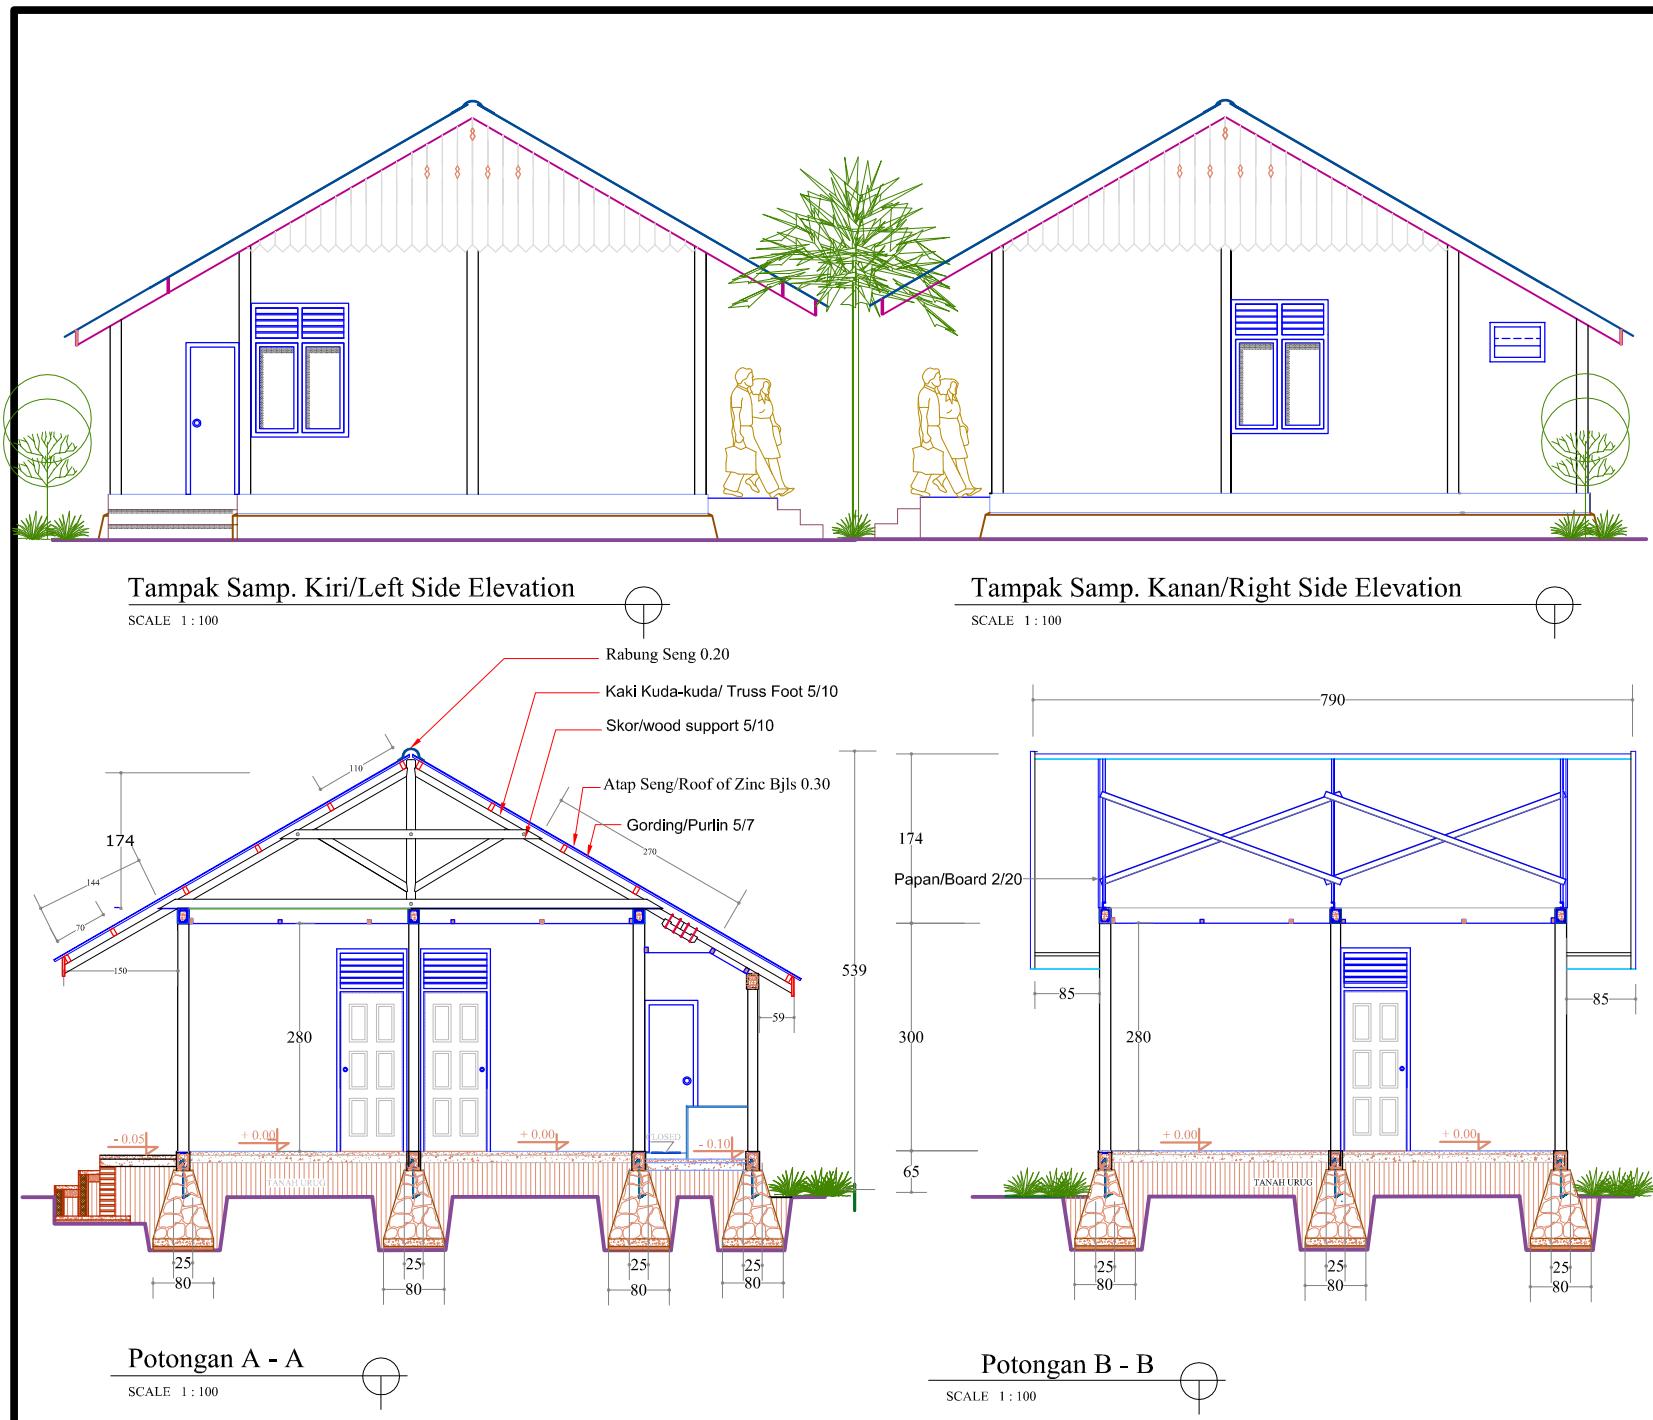


CATATAN		
PROJECT		
PERMANENT HOUSING RECONSTRUCTION BUILD CHANGE		
PEKERJAAN / WORK :		
CONFINED MASONRY PERMANENT HOUSE/ RUMAH IKATAN PASANGAN BATA		
OKASI / LOCATION:		
WEST SUMATERA AND BENGKULU		
MENYETUJUI / APPROVED BY		
FOUNDER & EXECUTIVE DIRECTOR OF BUILD CHANGE JL. BERINGIN 4B NO. 4 PADANG		
ELIZABETH A. HAUSLER, Ph.D		
MENGETAHUI / MENYETUJUI / APPROVED BY		
NAMA GAMBAR / TITLE OF DRAWING		
TAMPAK SAMPING KIRI, SAMPING KANAN DAN POTONGAN DENGAN ATAP PELANA		
DIRENCANA/ DESIGN BY	DIGAMBAR / DRAWN BY	DIPERIKSA/ CHECKED BY
BUILD CHANGE © 2008	NAHDHUL RIDHA. ST	ELIZABETH A. HAUSLER, Ph.D
SCALE / SCALE	NO. LBR / PAGE	THNANG/GYEAR OF PROJECT
1 : 100	02	2008
 BUILD CHANGE	<i>Jln. A.Yani No. 28 Ngalaup Panjang</i>	

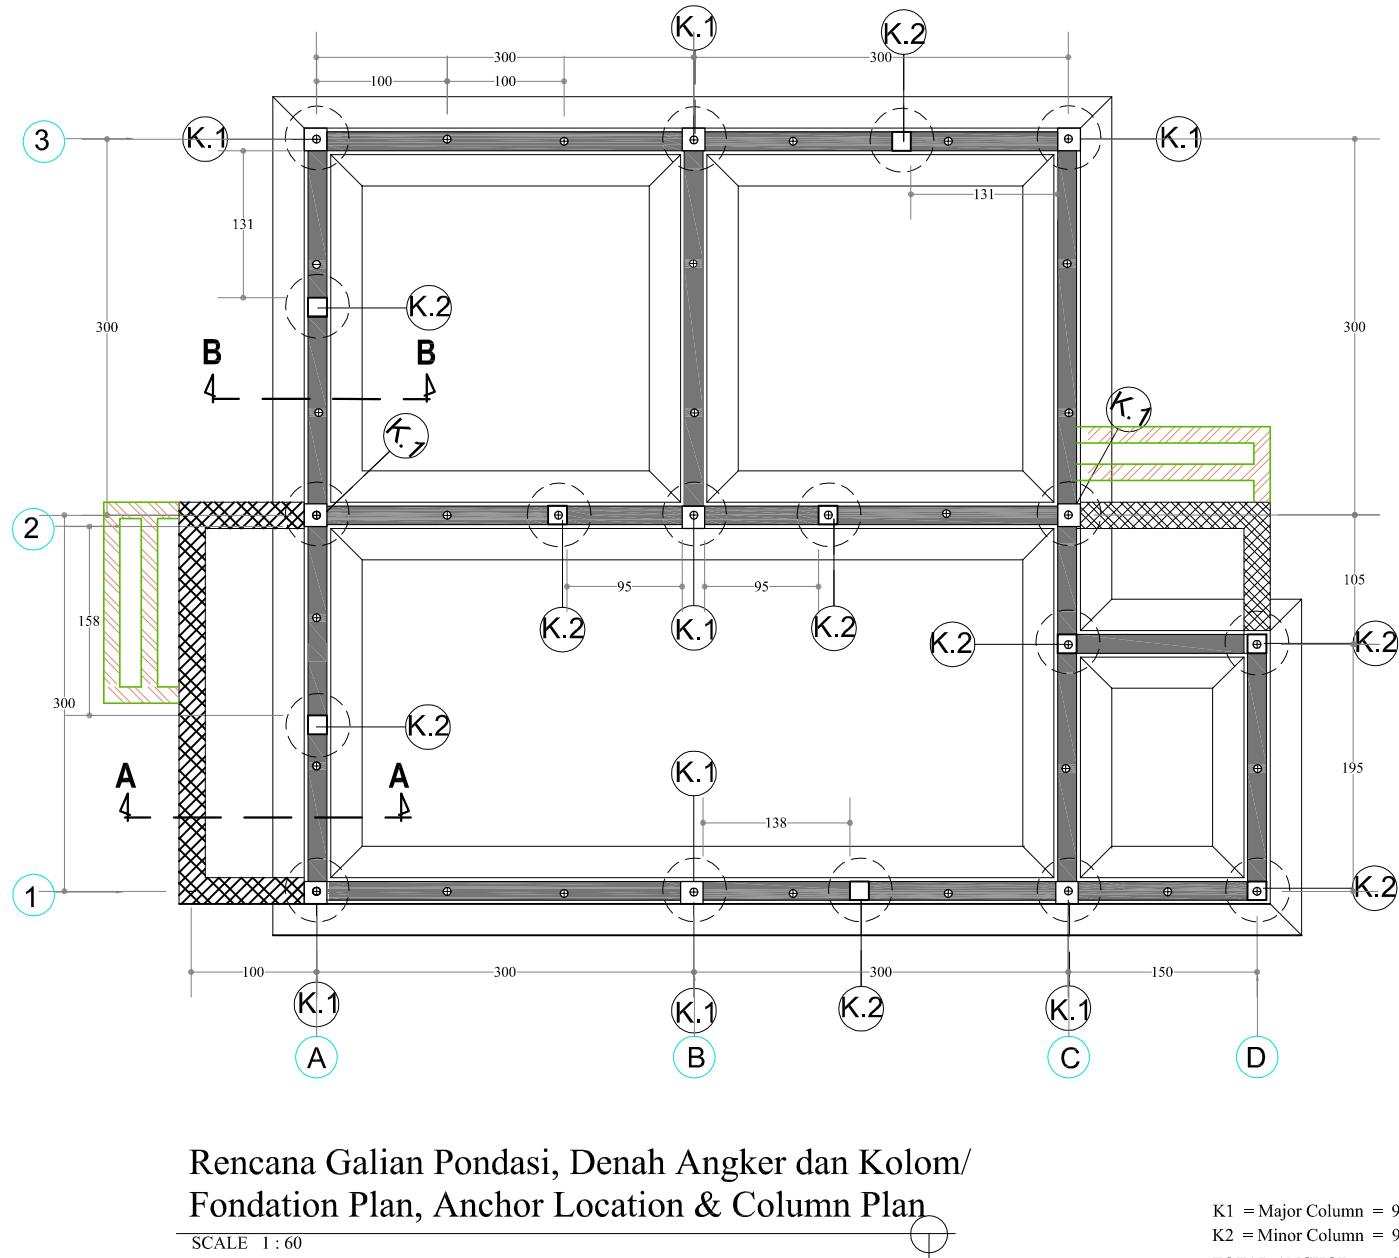

CATATAN		
PROJECT		
PERMANENT HOUSING RECONSTRUCTION BUILD CHANGE		
PEKERJAAN / WORK :		
CONFINED MASONRY PERMANENT HOUSE/ RUMAH IKATAN PASANGAN BATA		
OKASI / LOCATION:		
WEST SUMATERA AND BENGKULU		
MENYETUJUI / APPROVED BY		
FOUNDER & EXECUTIVE DIRECTOR OF BUILD CHANGE JL. BERINGIN 4B NO. 4 PADANG		
ELIZABETH A. HAUSLER, Ph.D		
MENGETAHUI/ MENYETUJUI / APPROVED BY		
NAMA GAMBAR / TITLE OF DRAWING		
RENCANA GALIAN PONDASI		
DIRENCANA/ DESIGN BY	DIGAMBAR / DRAWN BY	DIPERIKSA/ CHECKED BY
BUILD CHANGE © 2008	NAHDHUL RIDHA, ST	ELIZABETH A. HAUSLER, Ph.D
SCALE / SCALE	NOLBR / PAGE	THANG/GYEAR OF PROJECT
1 : 60	03	2008
 BUILD CHANGE	Jln. A.Yani No. 28 Ngagau P.Panjang	

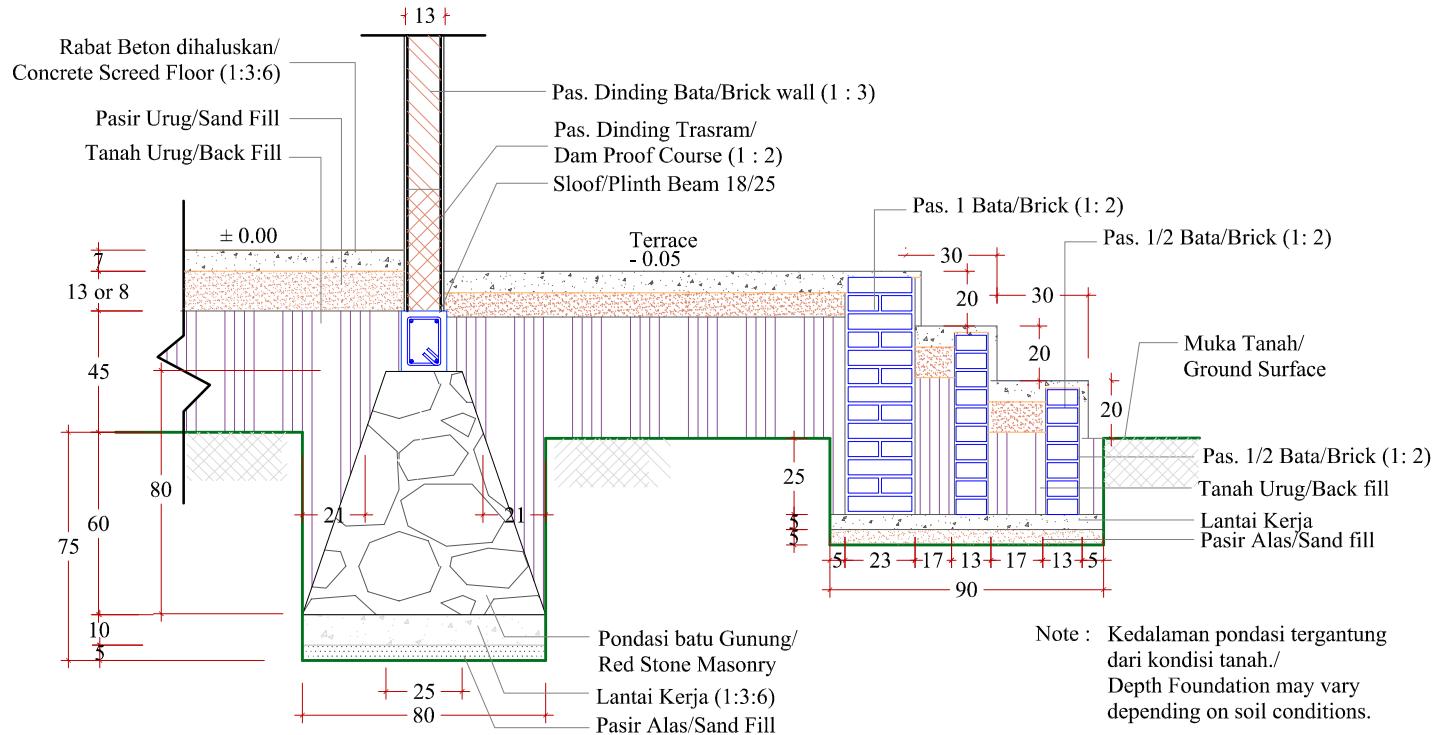

CATATAN		
PROJECT		
PERMANENT HOUSING RECONSTRUCTION BUILD CHANGE		
PEKERJAAN / WORK :		
OKASI / LOCATION:		
WEST SUMATERA AND BENGKULU		
MENYETUJUI / APPROVED BY		
FOUNDER & EXECUTIVE DIRECTOR OF BUILD CHANGE JL. BERGININ 4B NO. 4 PADANG		
ELIZABETH A. HAUSLER, Ph.D		
MENGETAHUI / MENYETUJUI / APPROVED BY		
NAMA GAMBAR / TITLE OF DRAWING		
DETAIL PONDASI		
DIRENCANA/ DESIGN BY	DIGAMBAR / DRAWN BY	DIPERIKSA/ CHECKED BY
BUILD CHANGE © 2008	NAHDUL RIDHA, ST	ELIZABETH A. HAUSLER, Ph.D
SCALE / SCALE	NO.LBR / PAGE	THANGG/ YEAR OF PROJECT
1 : 25	04	2008
 BUILD CHANGE <i>Jln. A.Yani No. 28 Ngalaup Panjang</i>		

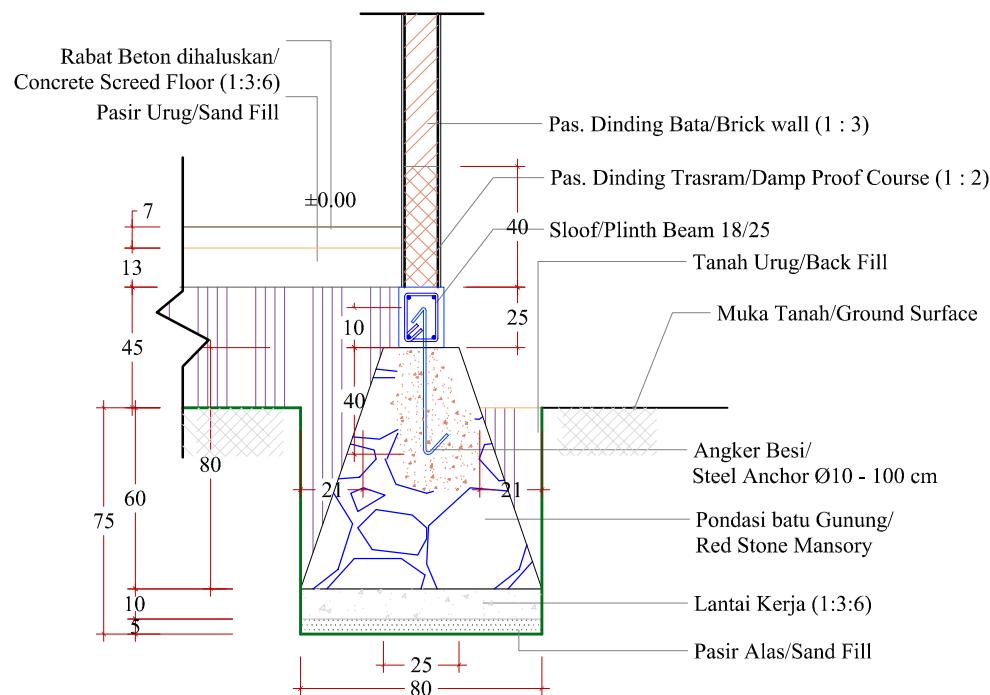

CATATAN														
<p>PROJECT PERMANENT HOUSING RECONSTRUCTION BUILD CHANGE</p> <p>PEKERJAAN / WORK : CONFINED MASONRY PERMANENT HOUSE/ RUMAH IKATAN PASANGAN BATA</p> <p>OKASI / LOCATION: WEST SUMATERA AND BENGKULU</p> <p>MENYETUJI / APPROVED BY FOUNDER & EXECUTIVE DIRECTOR OF BUILD CHANGE JL. BERGININ 4B NO. 4 PADANG</p> <p>ELIZABETH A. HAUSLER, Ph.D</p> <p>MENGETAHUI / MENYETUJI / APPROVED BY</p> <p>NAMA GAMBAR / TITLE OF DRAWING</p> <p>DETAIL PONDASI</p> <table border="1"> <tr> <th>DIRENCANA/ DESIGN BY</th> <th>DIGAMBAR/ DRAWN BY</th> <th>DIPERIKSA/ CHECKED BY</th> </tr> <tr> <td>BUILD CHANGE © 2008</td> <td>NAHDHUL RIDHA, ST</td> <td>ELIZABETH A. HAUSLER, Ph.D</td> </tr> <tr> <th>SCALE / SCALE</th> <th>NO.LBR / PAGE</th> <th>THANG/GYEAR OF PROJECT</th> </tr> <tr> <td>1 : 25</td> <td>05</td> <td>2008</td> </tr> </table> <p>BUILD CHANGE Jln. A. Yani No. 28 Ngalaup Panjang</p>			DIRENCANA/ DESIGN BY	DIGAMBAR/ DRAWN BY	DIPERIKSA/ CHECKED BY	BUILD CHANGE © 2008	NAHDHUL RIDHA, ST	ELIZABETH A. HAUSLER, Ph.D	SCALE / SCALE	NO.LBR / PAGE	THANG/GYEAR OF PROJECT	1 : 25	05	2008
DIRENCANA/ DESIGN BY	DIGAMBAR/ DRAWN BY	DIPERIKSA/ CHECKED BY												
BUILD CHANGE © 2008	NAHDHUL RIDHA, ST	ELIZABETH A. HAUSLER, Ph.D												
SCALE / SCALE	NO.LBR / PAGE	THANG/GYEAR OF PROJECT												
1 : 25	05	2008												

CATATAN

PROJECT

**PERMANENT HOUSING
RECONSTRUCTION
BUILD CHANGE**

PEKERJAAN / WORK :

CONFINED MASONRY PERMANENT HOUSE/
RUMAH IKATAN PASANGAN BATA

LOKASI / LOCATION :

WEST SUMATERA AND BENGKULU

MENYETUJUI / APPROVED BY

FOUNDER & EXECUTIVE DIRECTOR OF BUILD CHANGE
JL. BERGININ 4B NO. 4 PADANG

ELIZABETH A. HAUSLER, Ph.D

MENGETAHUI/ MENYETUJUI / APPROVED BY

NAMA GAMBAR / TITLE OF DRAWING


DETAIL ANCHOR

DIRENCANA/ DESIGN BY	DIGAMBAR / DRAWN BY	DIPERIKSA/ CHECKED BY
BUILD CHANGE © 2008	NAHDHUL RIDHA, ST	ELIZABETH A. HAUSLER, Ph.D

SCALE / SCALE	NO LBR / PAGE	THANG/GYEAR OF PROJECT
1 : 10	06	2008




BUILD CHANGE
Jln. A.Yani No. 28 Ngalau P.Panjang

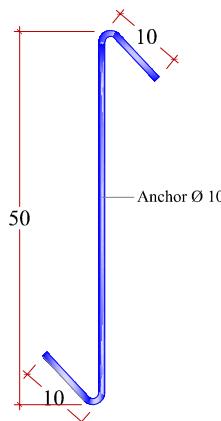

DETAIL ANCHOR = 35 

SCALE 1:10

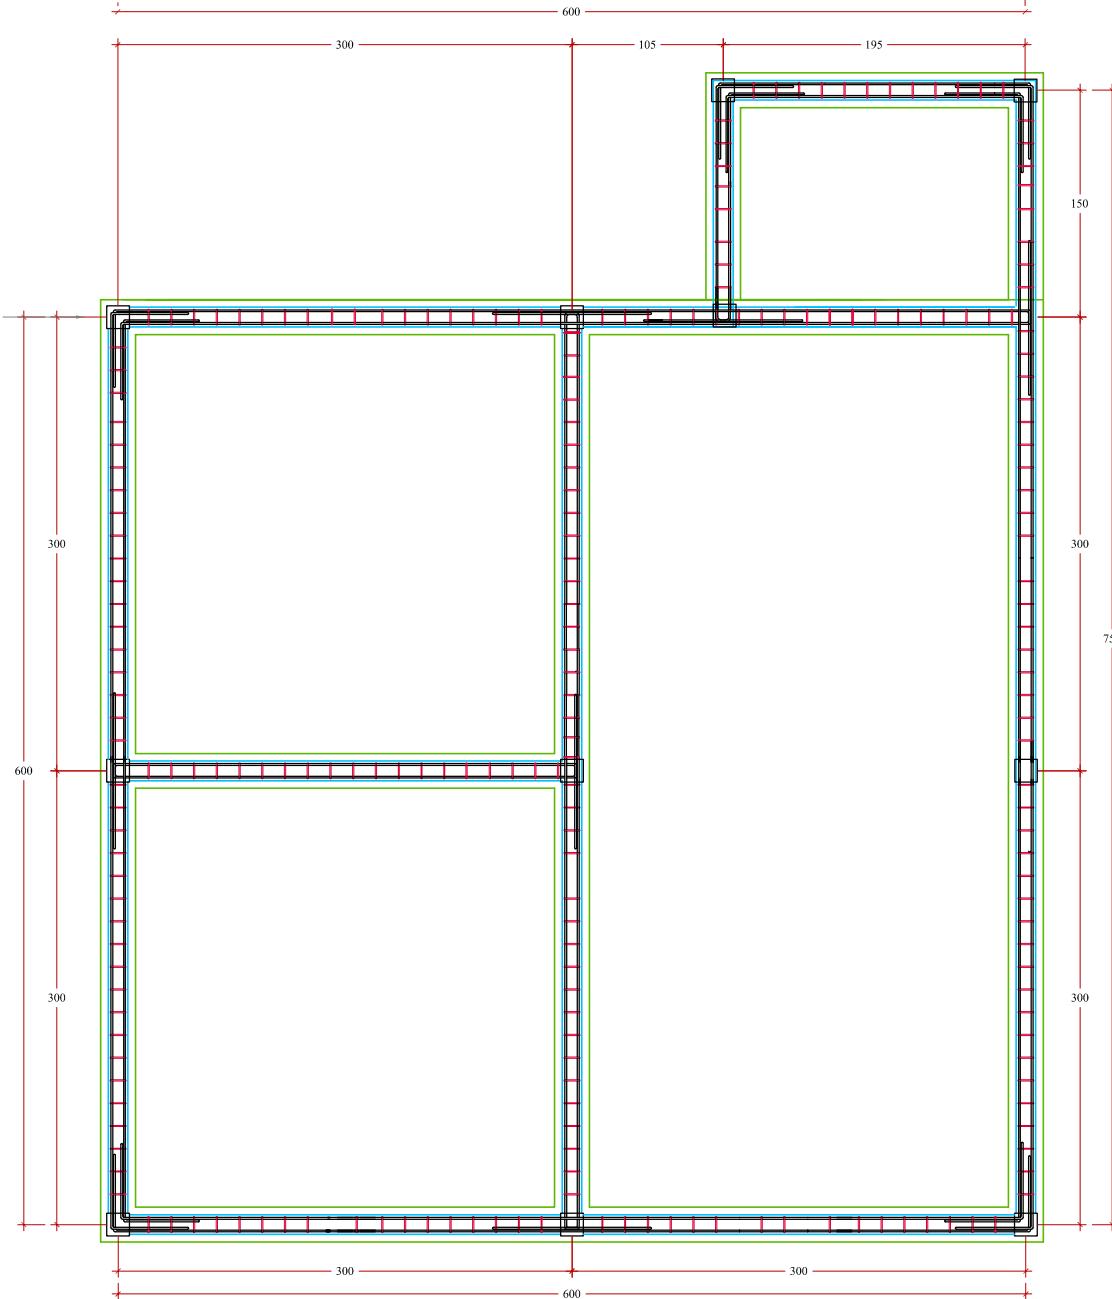

Denah Pembesian Sloof/Lay Out of Sloof Bar

SCALE 1 : 50



CATATAN

**PROJECT
PERMANENT HOUSING
RECONSTRUCTION
BUILD CHANGE**

PEKERJAAN / WORK :

CONFINED MASONRY PERMANENT HOUSE/
RUMAH IKATAN PASANGAN BATA

OKASI / LOCATION :

WEST SUMATERA AND BENGKULU

MENYETUJUI / APPROVED BY

FOUNDER & EXECUTIVE DIRECTOR OF BUILD CHANGE
JL. A.YANI NO. 28 NGALAU PADANG PANJANG

ELIZABETH A. HAUSLER, Ph.D

MENGETAHUI/ MENYETUJUI / APPROVED BY

NAMA GAMBAR / TITLE OF DRAWING

**DENAH PEMBESIAN SLOOF &
HUBUNGAN BESI KOLOM DENGAN BESI
SLOOF**

DIRENCANA/
DESIGN BY

DIGAMBAR /
DRAWN BY

DIPERIKSA/
CHECKED BY

BUILD CHANGE
© 2008

NAHDHUL RIDHA, ST

ELIZABETH A.
HAUSLER, Ph.D

SCALE / SCALE

NO.LBR / PAGE

TH.ANGG / YEAR
OF PROJECT


1 : 50

07


2008



BUILD CHANGE
Jln. A.Yani No. 28 Ngalau P.Panjang

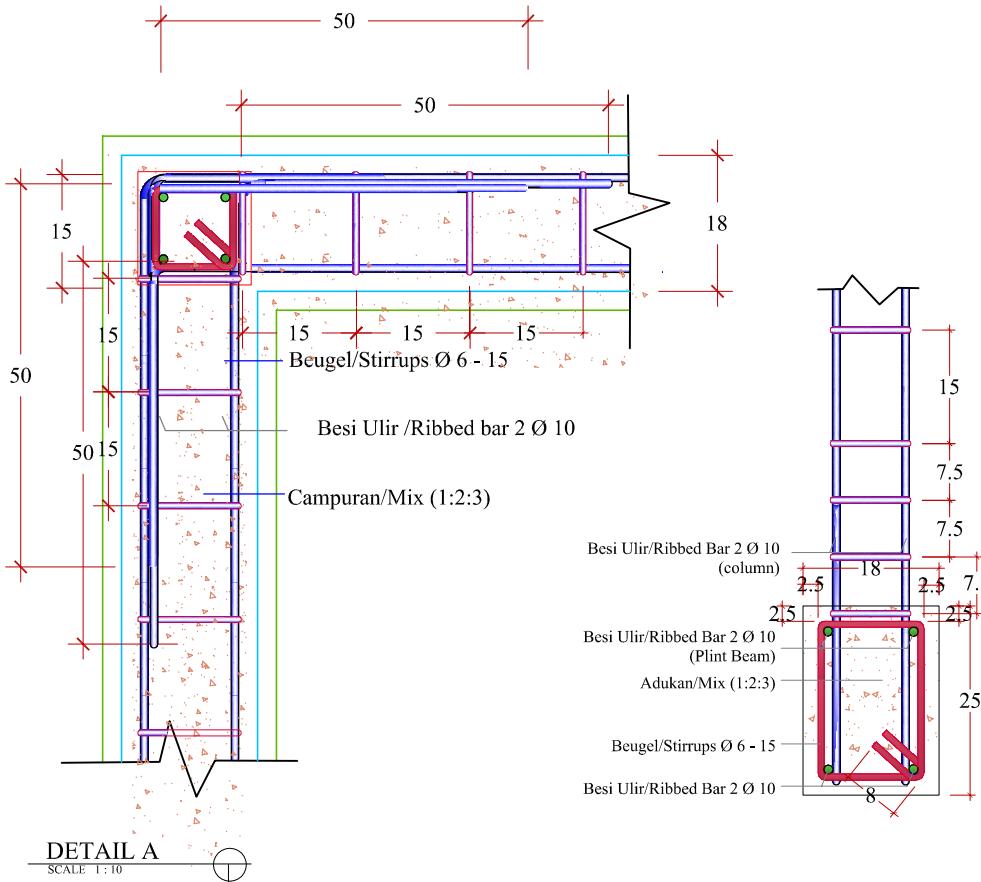


CATATAN		
<p>PROJECT PERMANENT HOUSING RECONSTRUCTION BUILD CHANGE</p> <p>PEKERJAAN / WORK : CONFINED MASONRY PERMANENT HOUSE/ RUMAH IKATAN PASANGAN BATA</p> <p>OKASI / LOCATION : WEST SUMATERA AND BENGKULU</p> <p>MENYETUJUI / APPROVED BY FOUNDER & EXECUTIVE DIRECTOR OF BUILD CHANGE JL. BERINGIN 4B NO. 4 PADANG</p> <p>ELIZABETH A. HAUSLER, Ph.D MENGETAHUI/ MENYETUJUI / APPROVED BY</p> <p>NAMA GAMBAR / TITLE OF DRAWING HUBUNGAN BESI KOLOM DENGAN BESI SLOOF UNTUK BESI ULIR</p> <p>DIRENCANA/ DESIGN BY DIGAMBAR / DRAWN BY DIPERIKSA/ CHECKED BY BUILD CHANGE © 2008 NAHDHUL RIDHA, ST ELIZABETH A. HAUSLER, Ph.D</p> <p>SCALE / SCALE NO.LBR / PAGE THANGG/ YEAR OF PROJECT 1 : 10 08 2008</p> <p> BUILD CHANGE Jln. A.Yani No. 28 Ngala P.Panjang</p>		

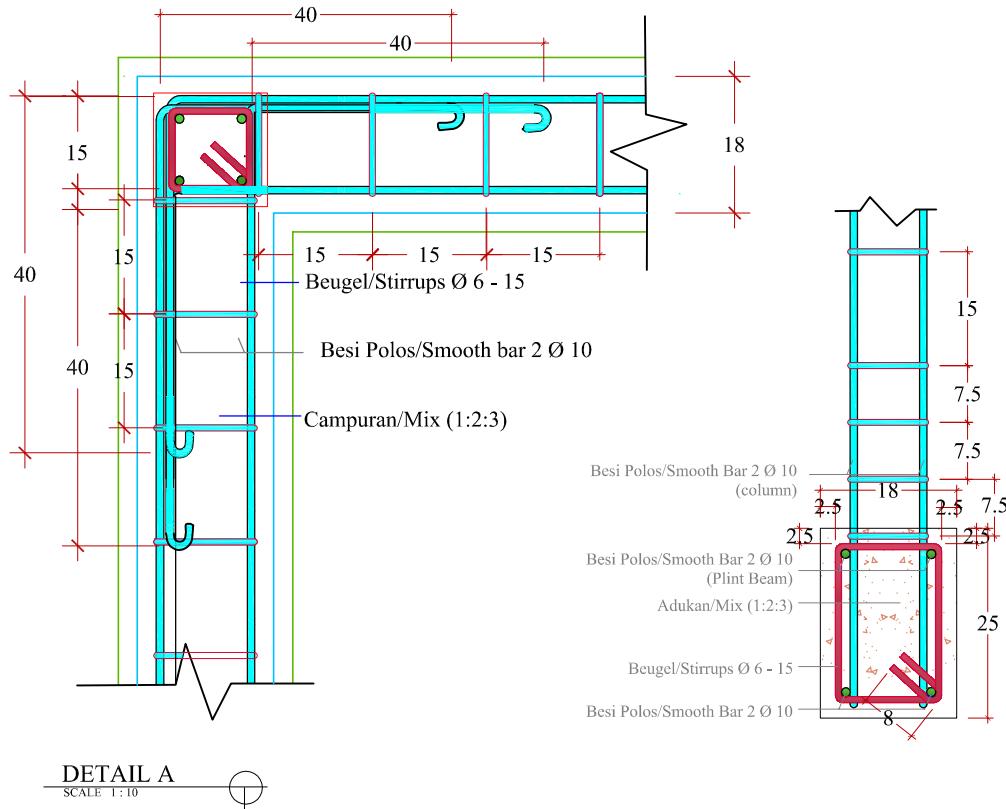


CATATAN		
PROJECT		
	PERMANENT HOUSING RECONSTRUCTION BUILD CHANGE	
PEKERJAAN / WORK :		
	CONFINED MASONRY PERMANENT HOUSE/ RUMAH IKATAN PASANGAN BATA	
OKASI / LOCATION :		
	WEST SUMATERA AND BENGKULU	
MENYETUJUI / APPROVED BY		
	FOUNDER & EXECUTIVE DIRECTOR OF BUILD CHANGE JL. BERGIN 4B NO. 4 PADANG	
	ELIZABETH A. HAUSLER, Ph.D	
MENGETAHUI / MENYETUJUI / APPROVED BY		
NAMA GAMBAR / TITLE OF DRAWING		
	HUBUNGAN BESI KOLOM DENGAN BESI SLOOF UNTUK BESI POLOS	
DIRENCANA/ DESIGN BY	DIGAMBAR / DRAWN BY	DIPERIKSA/ CHECKED BY
BUILD CHANGE © 2008	NAHDHUL RIDHA, ST	ELIZABETH A. HAUSLER, Ph.D
SCALE / SCALE	NO.LBR / PAGE	TH.ANGG/YEAR OF PROJECT
1 : 10	09	2008
 BUILD CHANGE	Jln. A.Yani No. 28 Ngalaup Panjang	

CATATAN		
PROJECT PERMANENT HOUSING RECONSTRUCTION BUILD CHINGE		
PEKERJAAN / WORK PERMANENT HOUSING		
LOKASI : LOCATION WEST SUMATERA AND BENGKULU		
MENYETUJUI / APPROVED BY FOUNDER & EXECUTIVE DIRECTOR OF BUILD CHANGE JL. BERINGIN 4B NO. 4 PADANG		
ELIZABETH A. HAUSLER, Ph.D		
MENGETAHUI / MENYETUJUI / APPROVED BY		
NAMA GAMBAR Pembesian Tiga Dimensi Sloof Detail Pada Sudut Untuk Besi Ulir		
DIRENGAN/ DESIGN BY BUILD CHANGE © 2008		
DIGAMBAR/ DRAWN BY NAHDHUL RIDHA, ST		
DIPERIKSA/ CHECKED BY ELIZABETH A. HAUSLER, Ph.D		
SCALE 1 : 20	NO./LBR 10	THANGG 2008
 BUILD CHANGE Jln. A.Yani No. 28 Ngalaung P.Panjang		

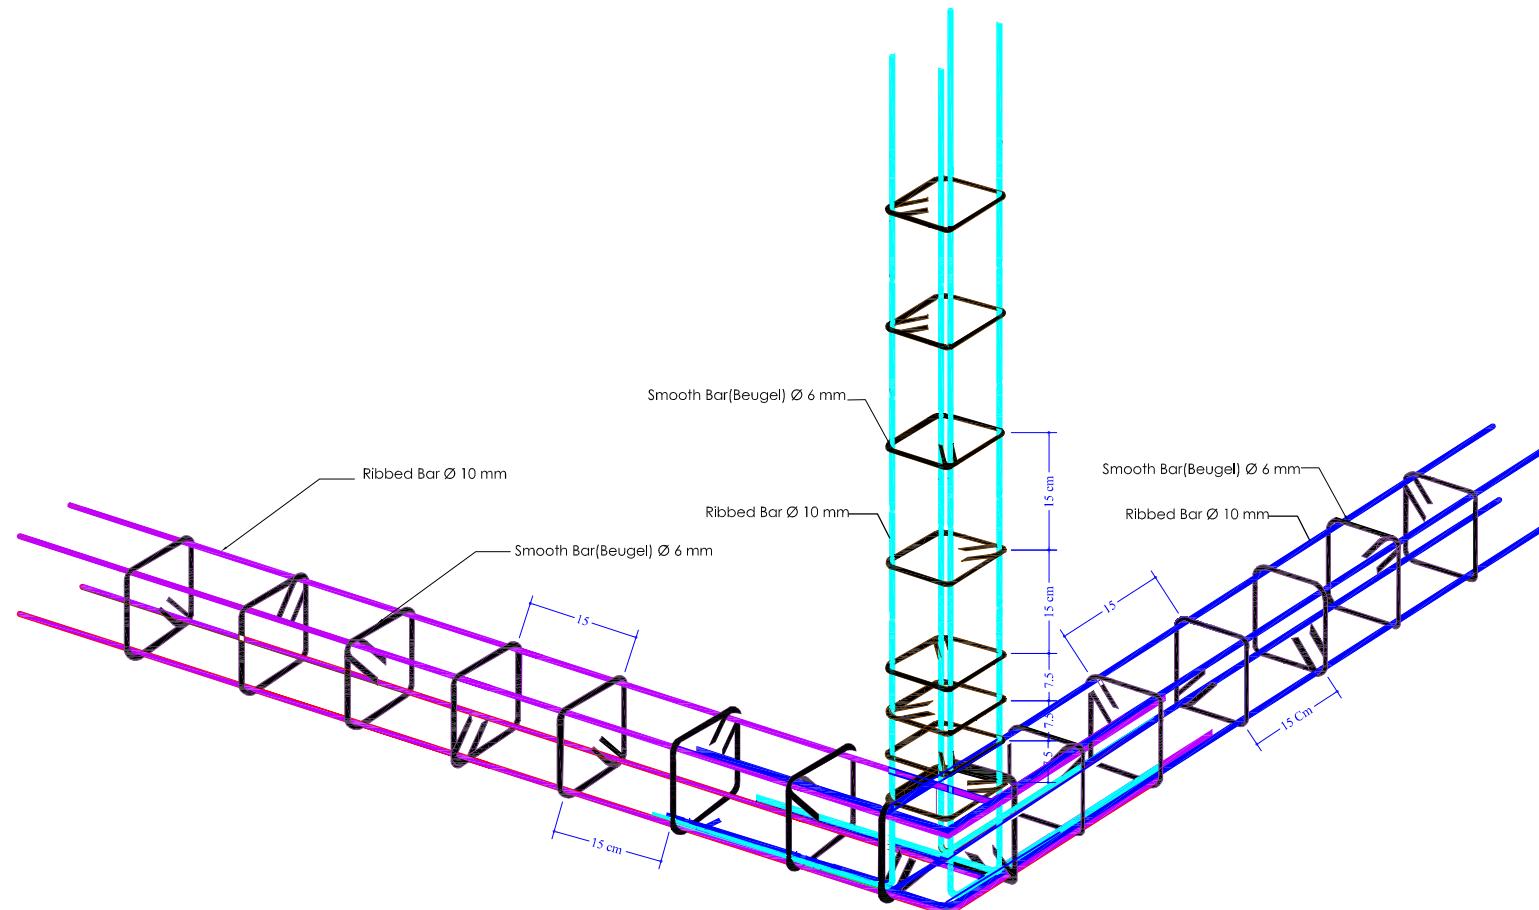


Pembesian Tiga Dimensi SLOOF (Detail Pada Sudut) Menggunakan Besi Ulir

SCALE 1 : 20

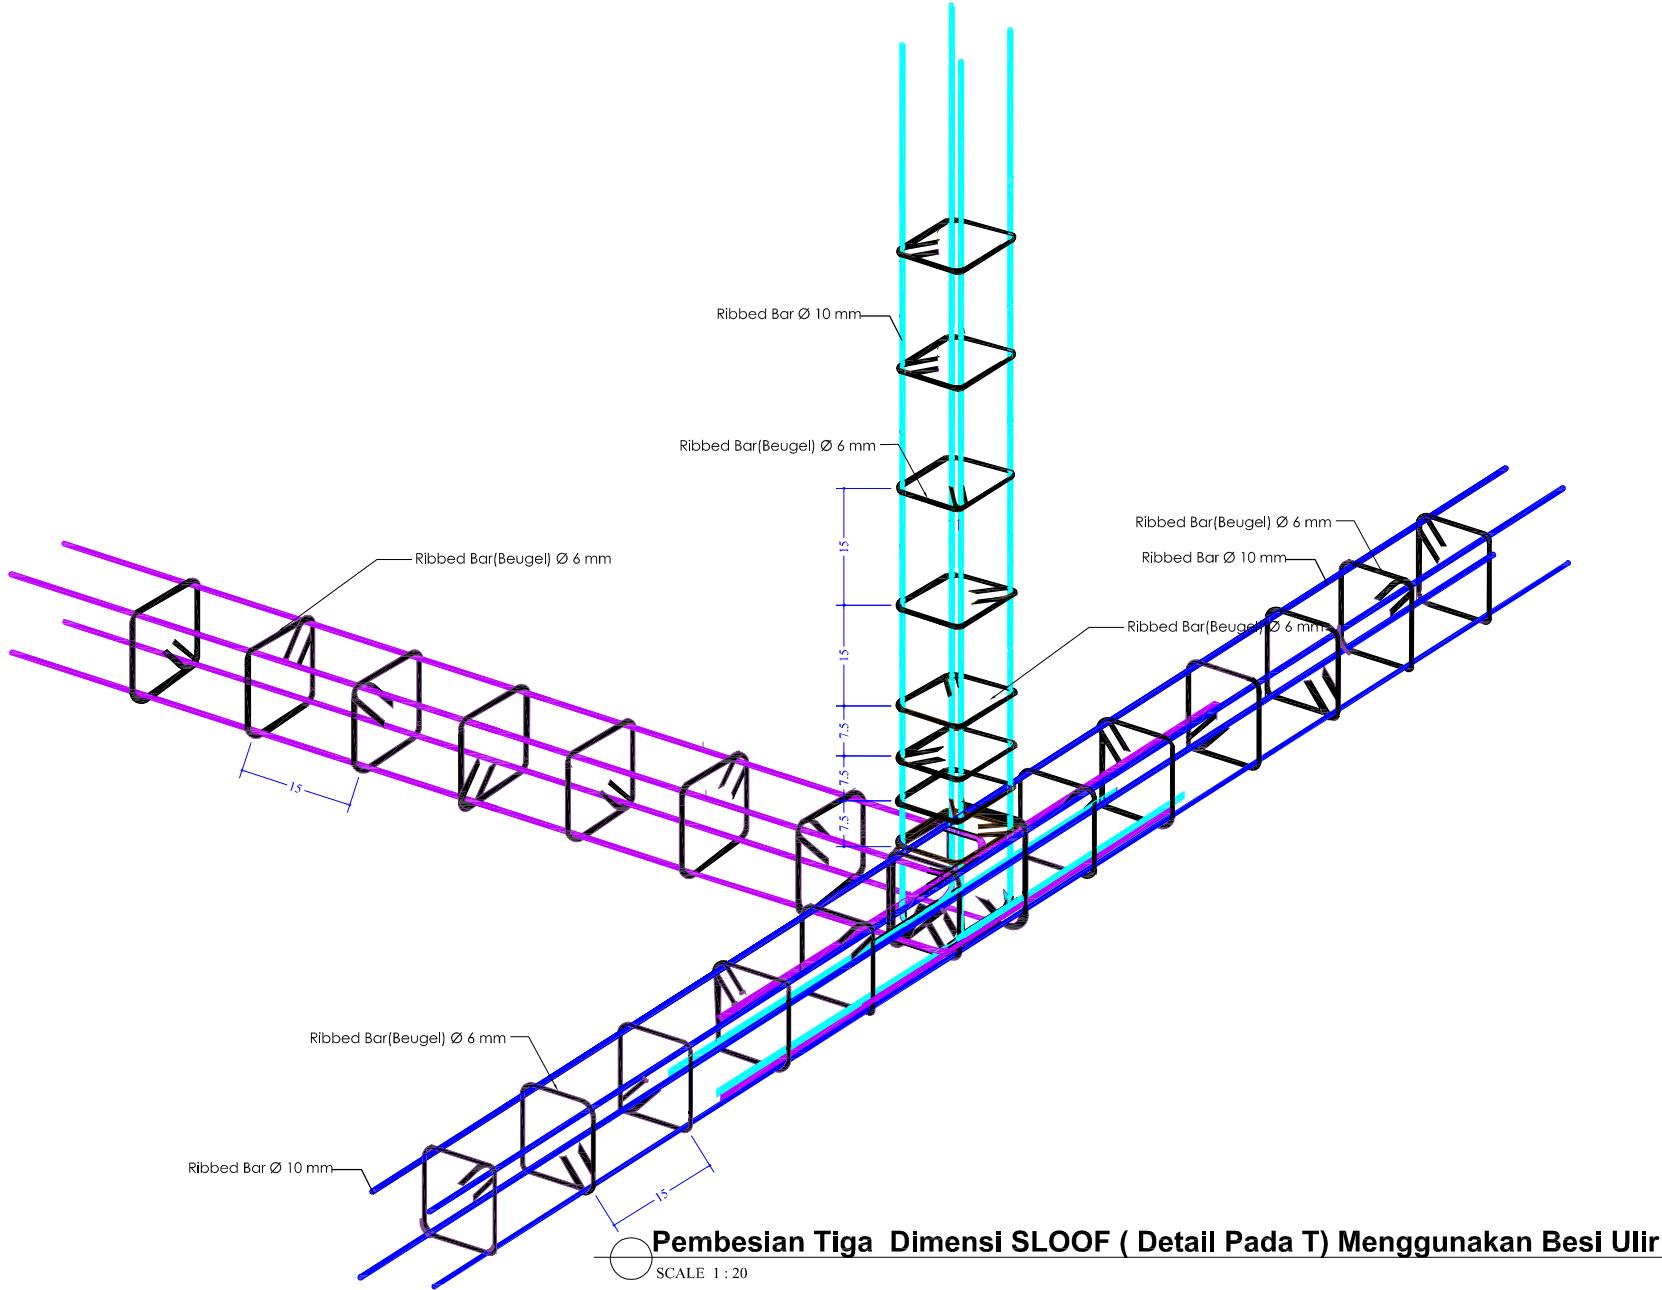

CATATAN		
PROJECT PERMANENT HOUSING RECONSTRUCTION BUILD CHINGE		
PEKERJAAN / WORK CONFINED MASONRY PERMANENT HOUSE/ RUMAH IKATAN PASANGAN BATA		
LOKASI : LOCATION WEST SUMATERA AND BENGKULU		
MENYETUJUI / APPRVED BY FOUNDER & EXECUTIVE DIRECTOR OF BUILD CHANGE JL. BERINGIN 4B NO. 4 PADANG		
ELIZABETH A. HAUSLER, Ph.D		
MENGETAHUI/ MENYETUJUI / APPRVED BY		
NAMA GAMBAR		
Pembesian Tiga Dimensi Sloof Detail T Untuk Besi Ulir		
DIRENGANA/ DESIGN BY	DIGAMBAR/ DRAWN BY	DIPERIKSA/ CHECKED BY
BUILD CHANGE © 2008	NAHDHUL RIDHA, ST	ELIZABETH A. HAUSLER, Ph.D
SCALE	NO./LBR	THANGG
1 : 20	11	2008
 BUILD CHANGE Jln. A.Yani No. 28 Ngalaup Panjang		

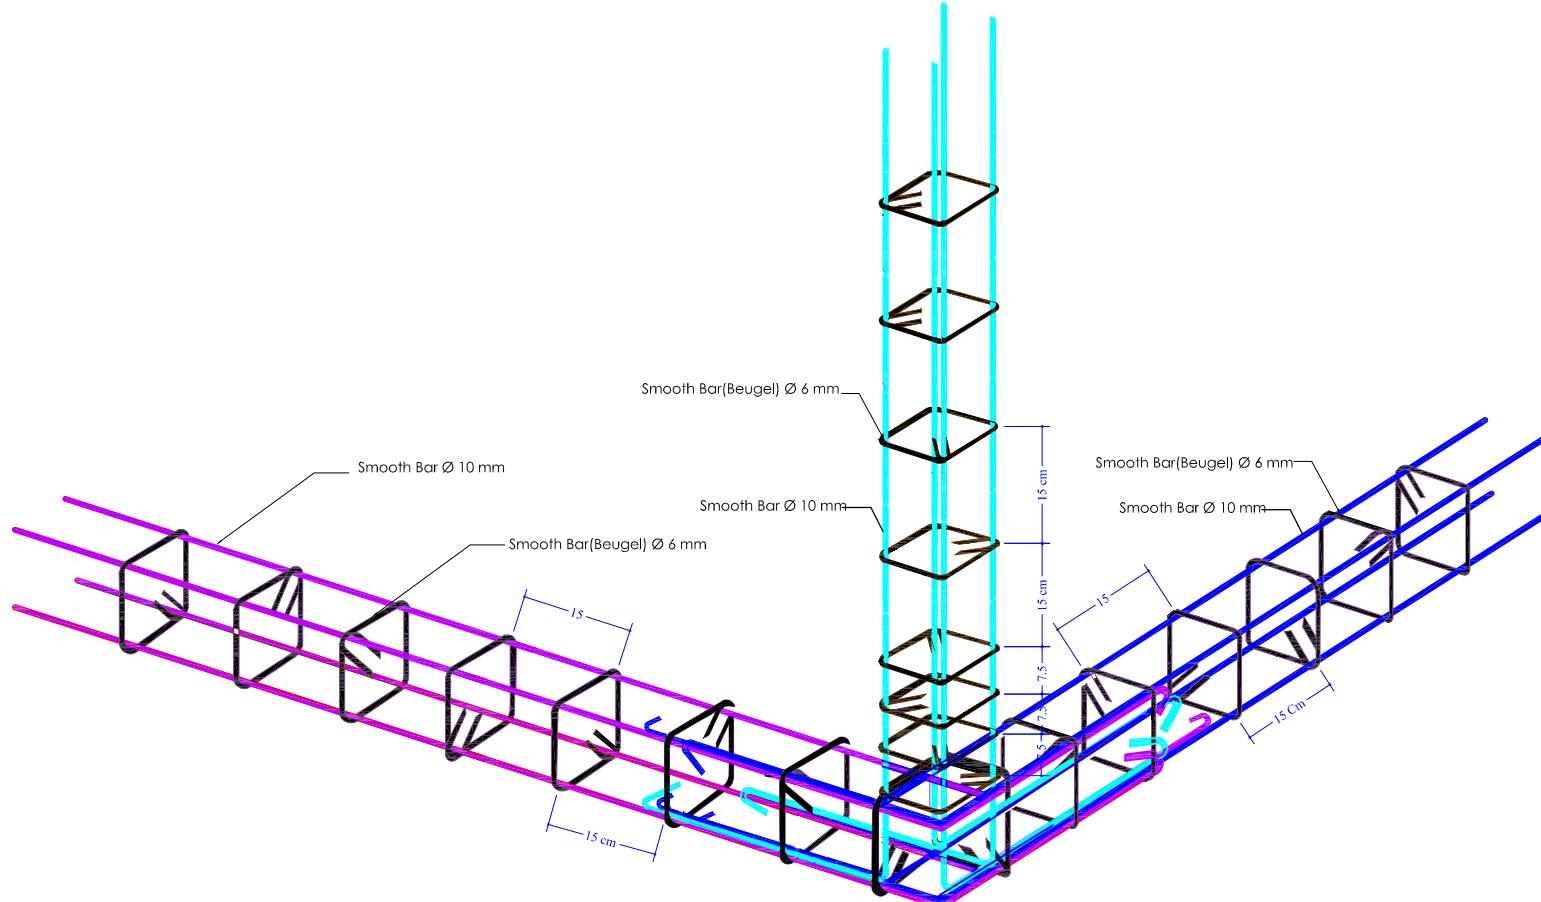


Pembesian Tiga Dimensi SLOOF (Detail Pada Sudut) Menggunakan Besi Polos



SCALE 1 : 20

CATATAN		
PROJECT		
PERMANENT HOUSING RECONSTRUCTION BUILD CHINGE		
PEKERJAAN / WORK		
PERMANENT HOUSING		
LOKASI : LOCATION		
WEST SUMATERA AND BENGKULU		
MENYETUJUI / APPRVED BY		
FOUNDER & EXECUTIVE DIRECTOR OF BUILD CHANGE JL. BERINGIN 4B NO. 4 PADANG		
ELIZABETH A. HAUSLER, Ph.D		
MENGETAHU / MENYETUJUI / APPRVED BY		
NAMA GAMBAR		
Pembesian Tiga Dimensi Sloof Detail Pada Sudut Untuk Besi Polos		
DIRENCANA / DESIGN BY	DIGAMBAR / DRAWN BY	DIPERIKSA / CHECKED BY
BUILD CHANGE © 2008	NAHDHUL RIDHA, ST	ELIZABETH A. HAUSLER, Ph.D
SCALE	NO./LBR	TH.ANGG
1 : 20	12	2008
 BUILD CHANGE	Jln. A.Yani No. 28 Ngalaung P.Panjang	

CATATAN

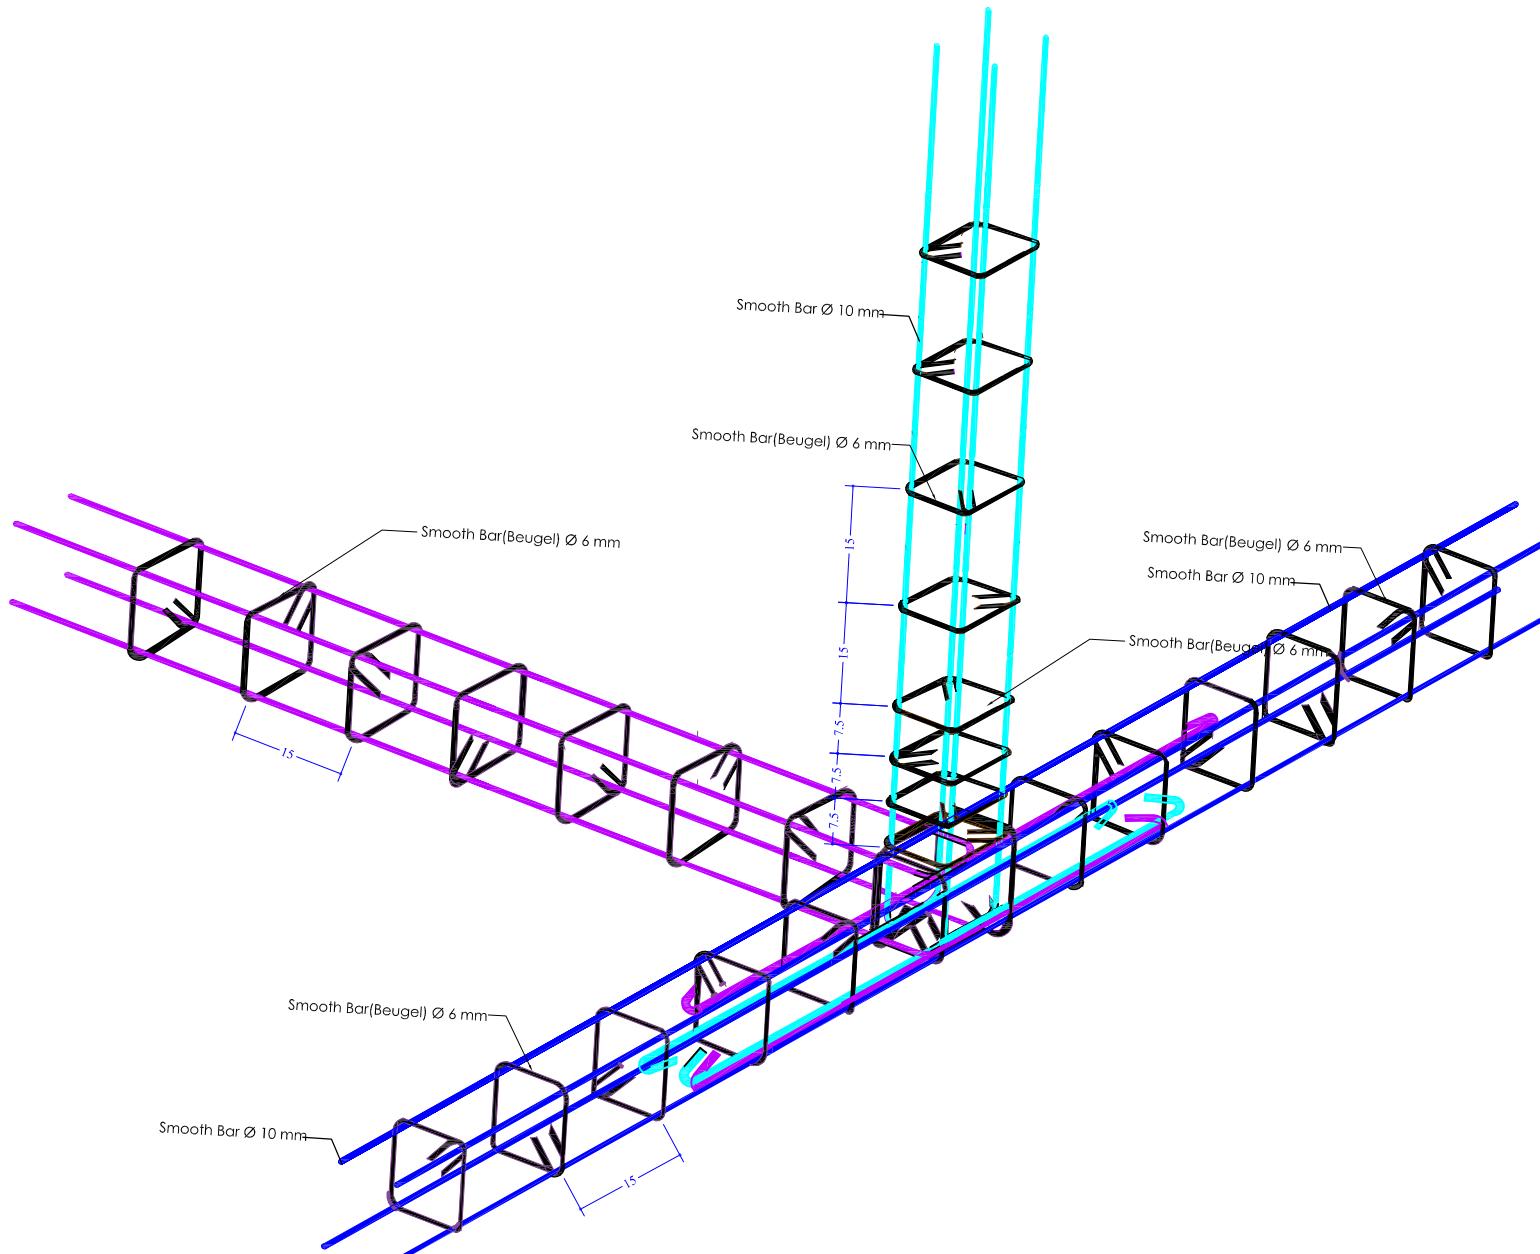

Pembesian Tiga Dimensi SLOOF (Detail Pada T) Untuk Besi Polos

SCALE 1 : 20

PROJECT
PERMANENT HOUSING
RECONSTRUCTION
BUILD CHINGE

PEKERJAAN / WORK
CONFINED MASONRY PERMANENT HOUSE/
RUMAH IKATAN PASANGAN BATA

LOKASI : LOCATION
WEST SUMATERA AND BENGKULU

MENYETUJUI / APPRVED BY
FOUNDER & EXECUTIVE DIRECTOR OF BUILD CHANGE
JL. BERINGIN 4B NO. 4 PADANG


ELIZABETH A. HAUSLER, Ph.D

MENGETAHUI/ MENYETUJUI / APPRVED BY

NAMA GAMBAR


Pembesian Tiga Dimensi Sloof
Detail T
Untuk Besi Polos

DIRENCANA/ DESIGN BY	DIGAMBAR / DRAWN BY	DIPERIKSA/ CHECKED BY
BUILD CHANGE © 2008	NAHDHUL RIDHA, ST	ELIZABETH A. HAUSLER, Ph.D
SCALE	NO./LBR	THANGG
1 : 20	13	2008

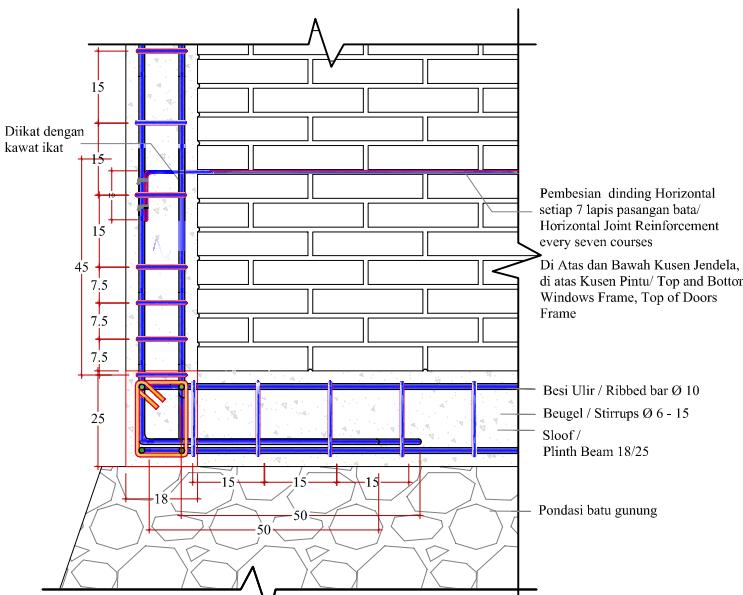

Rencana Pembesian Dinding/Beam to Column Joint

SCALE 1 : 15

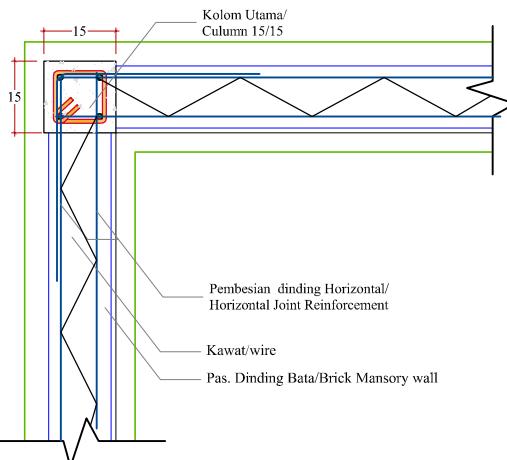

Detail Pembesian Dinding Pada Sudut

SCALE 1 : 15

PROJECT
PERMANENT HOUSING RECONSTRUCTION BUILD CHANGE

PEKERJAAN / WORK :

CONFINED MASONRY PERMANENT HOUSE/
RUMAH IKATAN PASANGAN BATA

OKASI / LOCATION :

WEST SUMATERA AND BENGKULUMENYETUJUI / APPROVED BY
FOUNDER & EXECUTIVE DIRECTOR OF BUILD CHANGE
JL. BERGININ 4B NO.4 PADANG

ELIZABETH A. HAUSLER, Ph.D


MENGETAHUI/ MENYETUJUI / APPROVED BY

NAMA GAMBAR / TITLE OF DRAWING

RENCANA PEMBESIAN PADA DINDING

DIRENCANA/ DESIGN BY	DIGAMBAR / DRAWN BY	DIPERIKSA/ CHECKED BY
BUILD CHANGE © 2008	NAHDHUL RIDHA, ST	ELIZABETH A. HAUSLER, Ph.D
SCALE / SCALE	NO.LBR / PAGE	THANG/GYEAR OF PROJECT
1 : 15	14	2008

Diikat dengan
kawat ikat

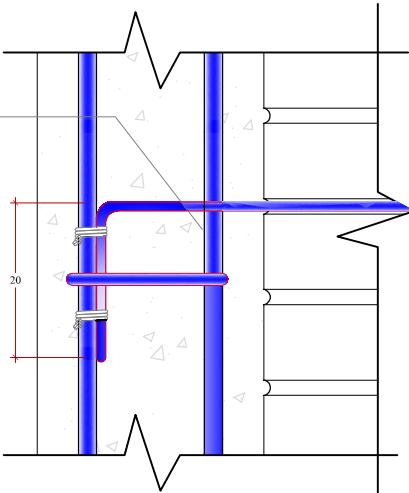


DETAIL A

SCALE 1 : 10



DETAIL B

SCALE 1 : 10

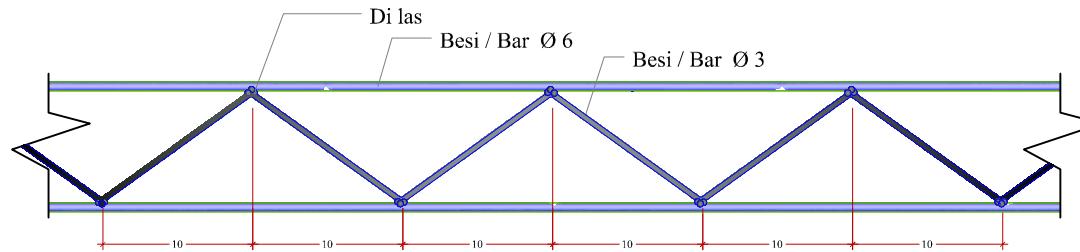

CATATAN

PROJECT
**PERMANENT HOUSING
RECONSTRUCTION
BUILD CHANGE**

PEKERJAAN / WORK :

CONFINED MASONRY PERMANENT HOUSE/
RUMAH IKATAN PASANGAN BATA

OKASI / LOCATION :
WEST SUMATERA AND BENGKULU

MENYETUJUI / APPROVED BY
FOUNDER & EXECUTIVE DIRECTOR OF BUILD CHANGE
JL. BERINGIN 4B NO. 4 PADANG

ELIZABETH A. HAUSLER, Ph.D

MENGETAHUI/ MENYETUJUI / APPROVED BY

NAMA GAMBAR / TITLE OF DRAWING
**DETAIL PEMASANGAN BED JOINT PADA
DINDING BATU BATA**

DIRENCANA/ DESIGN BY DIGAMBAR / DRAWN BY DIPERIKSA/ CHECKED BY


BUILD CHANGE © 2008 NAHDHUL RIDHA, ST ELIZABETH A. HAUSLER, Ph.D

SCALE / SCALE NO. LBR / PAGE THANGGAI/YEAR OF PROJECT

1 : 10 15 2008



BUILD CHANGE
Jln. A.Yani No. 28 Ngalaung P.Panjang

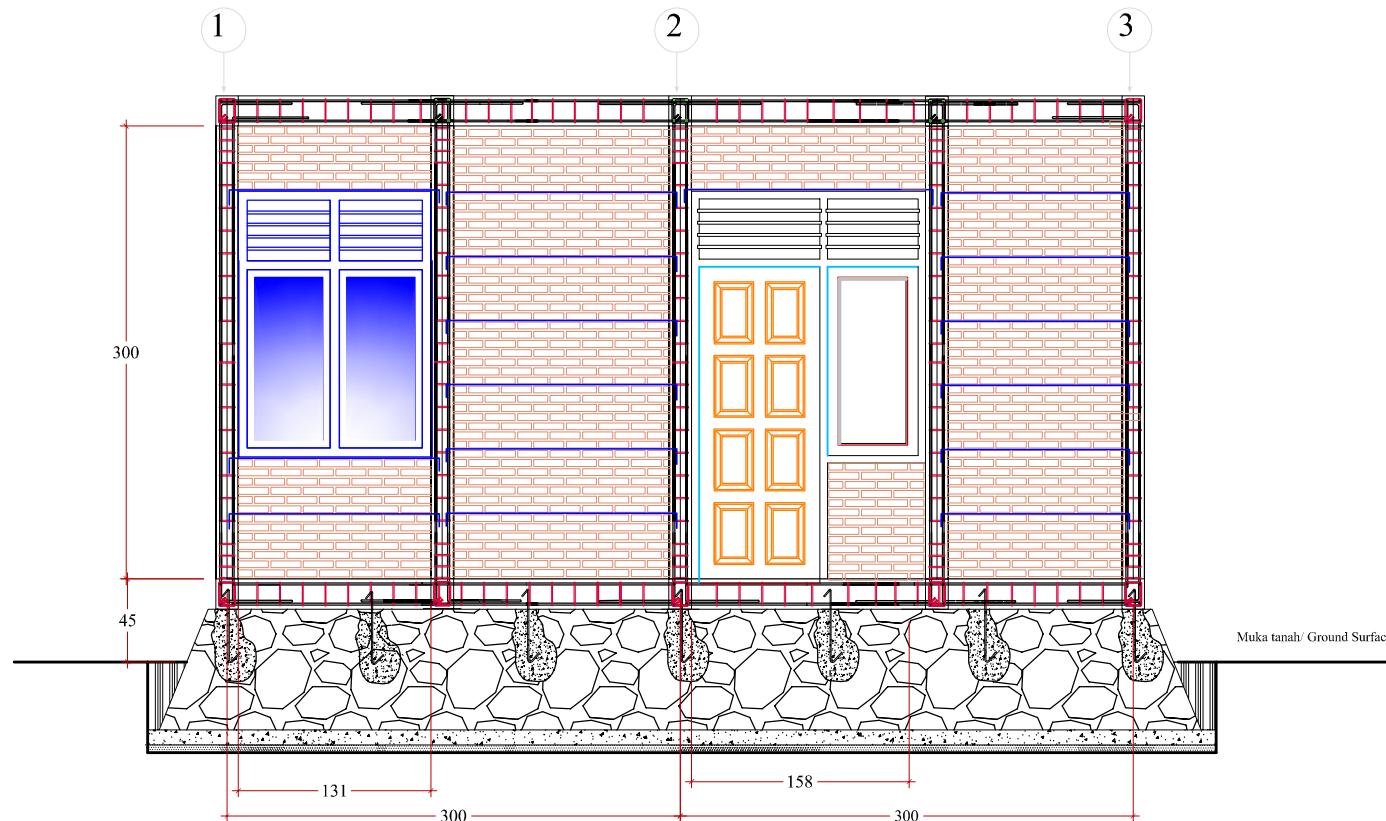


Portal / Bar A


SCALE 1 : 50




CATATAN		
PROJECT		
PERMANENT HOUSING RECONSTRUCTION BUILD CHANGE		
PEKERJAAN / WORK :		
CONFINED MASONRY PERMANENT HOUSE/ RUMAH IKATAN PASANGAN BATA		
OKASI / LOCATION :		
WEST SUMATERA AND BENGKULU		
MENYETUJUI / APPROVED BY		
FOUNDER & EXECUTIVE DIRECTOR OF BUILD CHANGE JL. A.YANI NO. 28 NGALAU PADANG PANJANG		
ELIZABETH A. HAUSLER, Ph.D		
MENGETAHUI / MENYETUJUI / APPROVED BY		
NAMA GAMBAR / TITLE OF DRAWING		
PORTAL / BAR A		
DIRENCANA/ DESIGN BY	DIGAMBAR / DRAWN BY	DIPERIKSA/ CHECKED BY
BUILD CHANGE © 2008	NAHDHUL RIDHA, ST	ELIZABETH A. HAUSLER, Ph.D
SCALE / SCALE	NO.LBR / PAGE	THANG/GYEAR OF PROJECT
1 : 50	16	2008
 BUILD CHANGE	Jln. A.Yani No. 28 Ngalaup.Panjang	

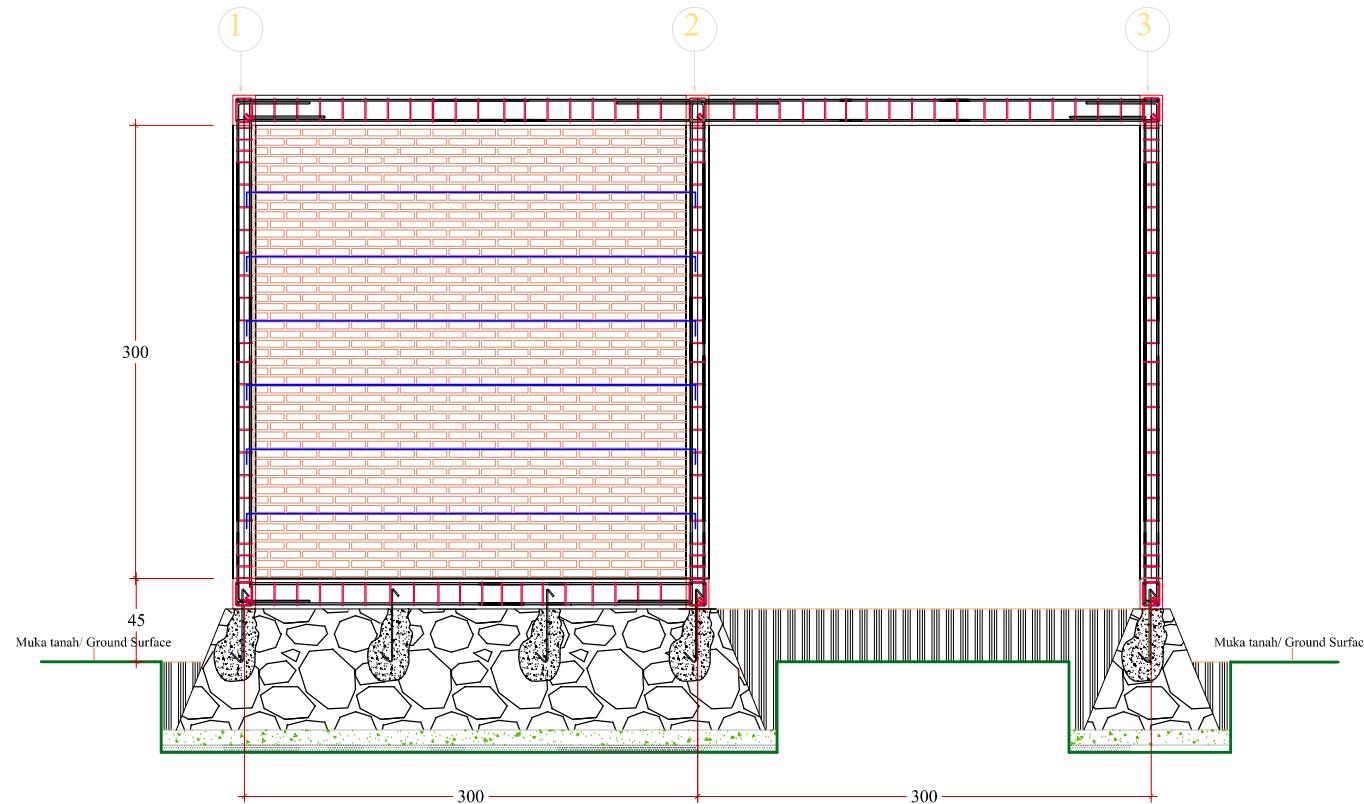


CATATAN		
PROJECT PERMANENT HOUSING RECONSTRUCTION BUILD CHANGE		
PEKERJAAN / WORK : CONFINED MASONRY PERMANENT HOUSE/ RUMAH IKATAN PASANGAN BATA		
OKASI / LOCATION : WEST SUMATERA AND BENGKULU		
MENYETUJUI / APPROVED BY FOUNDER & EXECUTIVE DIRECTOR OF BUILD CHANGE JL. A.YANI NO. 28 NGALAU PADANG PANJANG		
ELIZABETH A. HAUSLER, Ph.D		
MENGETAHUI/ MENYETUJUI / APPROVED BY		
NAMA GAMBAR / TITLE OF DRAWING PORTAL / BAR B		
DIRENCANA/ DESIGN BY	DIGAMBAR / DRAWN BY	DIPERIKSA/ CHECKED BY
BUILD CHANGE © 2008	NAHDHUL RIDHA, ST	ELIZABETH A. HAUSLER, Ph.D
SCALE / SCALE	NO.LBR / PAGE	THANG/GYEAR OF PROJECT
1 : 50	17	2008
 BUILD CHANGE Jln. A.Yani No. 28 Ngalau P.Panjang		

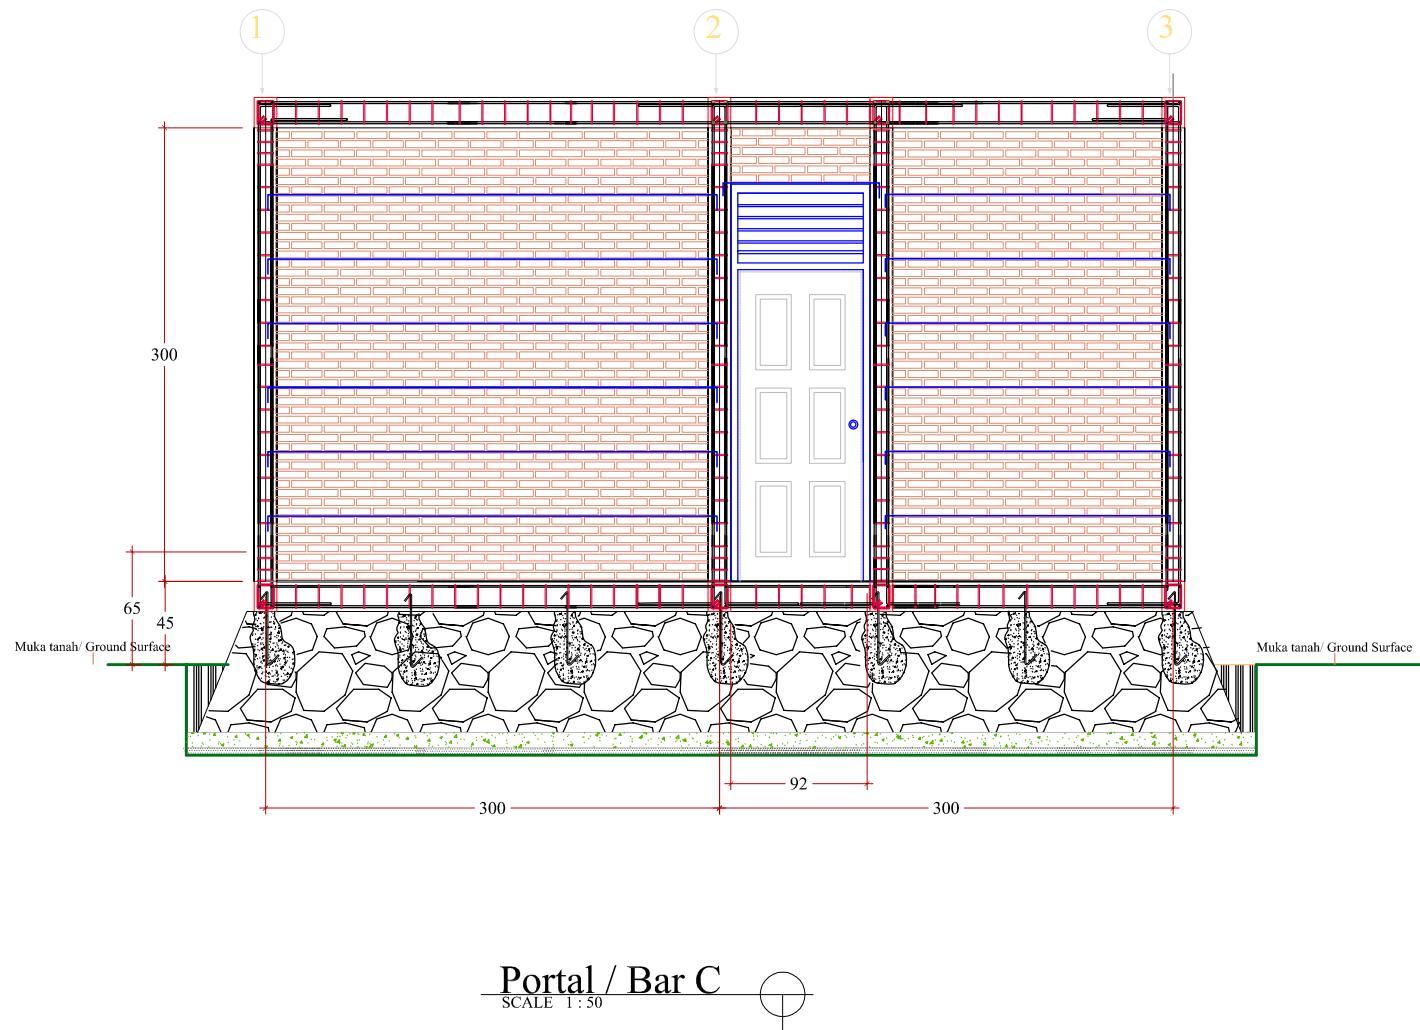

CATATAN		
PROJECT		
PERMANENT HOUSING RECONSTRUCTION BUILD CHANGE		
PEKERJAAN / WORK :		
CONFINED MASONRY PERMANENT HOUSE/ RUMAH IKATAN PASANGAN BATA		
OKASI / LOCATION :		
WEST SUMATERA AND BENGKULU		
MENYETUJUI / APPROVED BY		
FOUNDER & EXECUTIVE DIRECTOR OF BUILD CHANGE JL. A.YANI NO. 28 NGALAU PADANG PANJANG		
ELIZABETH A. HAUSLER, Ph.D		
MENGETAHUI / MENYETUJUI / APPROVED BY		
NAHAUL RIDHA, ST		
NAMA GAMBAR / TITLE OF DRAWING		
PORTAL / BAR C		
DIRENCANA/ DESIGN BY	DIGAMBAR / DRAWN BY	DIPERIKSA/ CHECKED BY
BUILD CHANGE © 2008	NAHAUL RIDHA, ST	ELIZABETH A. HAUSLER, Ph.D
SCALE / SCALE	NO.LBR / PAGE	THANG/GYEAR OF PROJECT
1 : 50	18	2008
 BUILD CHANGE	Jln. A.Yani No. 28 Ngalau P.Panjang	

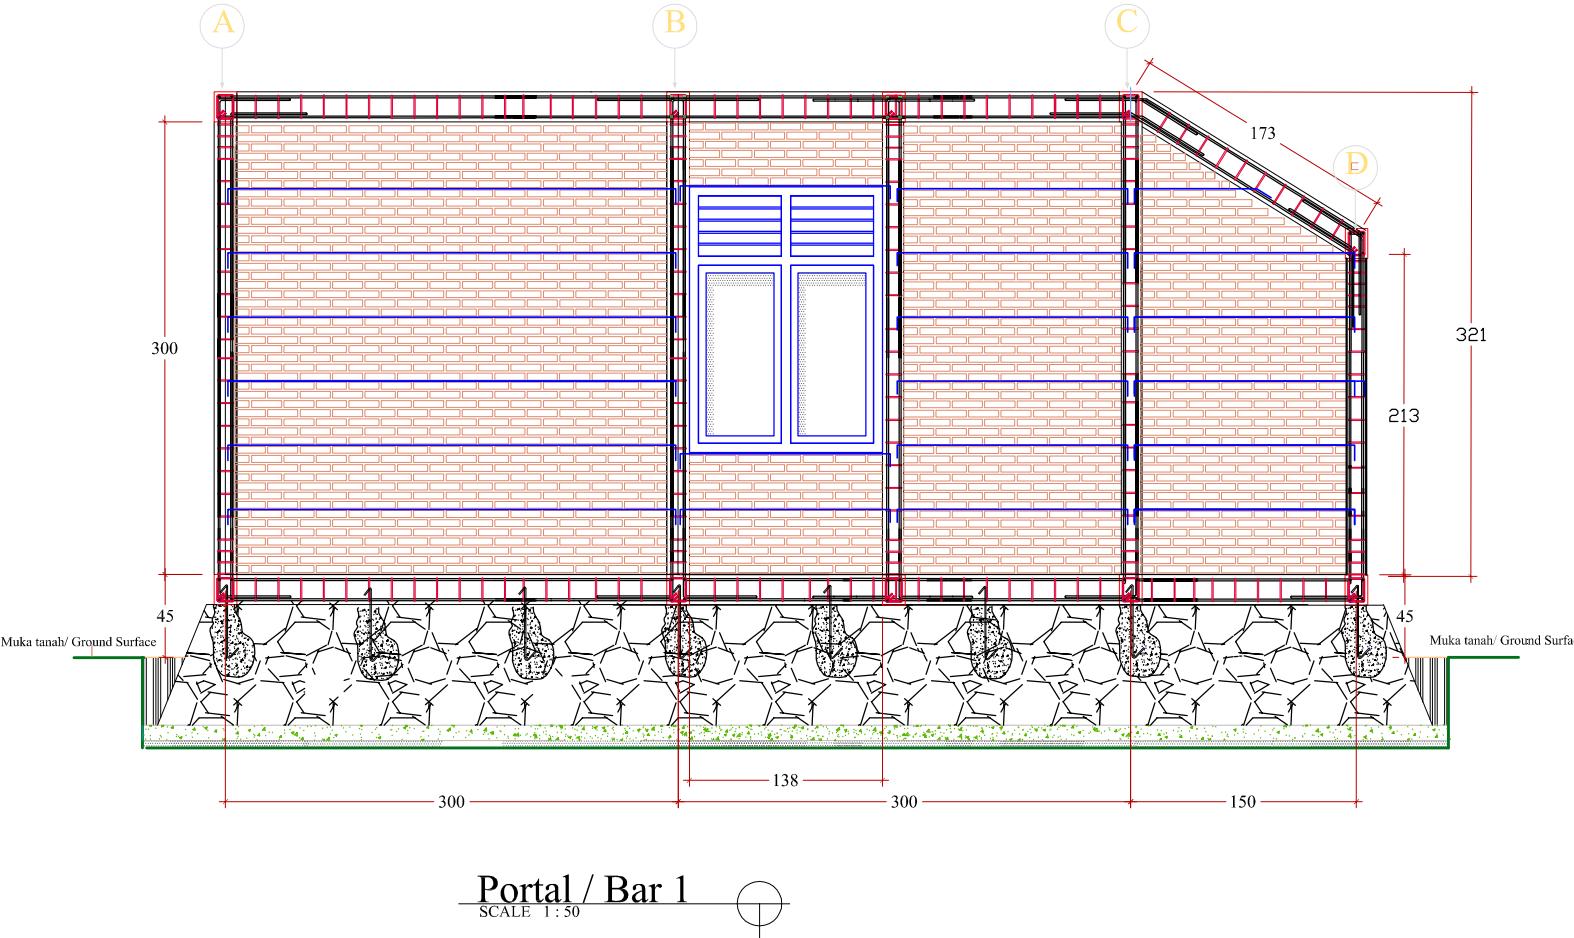


CATATAN		
PROJECT		
PERMANENT HOUSING RECONSTRUCTION BUILD CHANGE		
PEKERJAAN / WORK :		
CONFINED MASONRY PERMANENT HOUSE/ RUMAH IKATAN PASANGAN BATA		
LOKASI / LOCATION :		
WEST SUMATERA AND BENGKULU		
MENYETUJI / APPROVED BY		
FOUNDER & EXECUTIVE DIRECTOR OF BUILD CHANGE JL. A.YANI NO.28 NGALAU PADANG PANJANG		
ELIZABETH A. HAUSLER, Ph.D		
MENGETAHUI/ MENYETUJI / APPROVED BY		
NAMA GAMBAR / TITLE OF DRAWING		
PORTAL / BAR 1		
DIRENCANA/ DESIGN BY	DIGAMBAR / DRAWN BY	DIPERIKSA// CHECKED BY
BUILD CHANGE © 2008	NAHDHUL RIDHA, ST	ELIZABETH A. HAUSLER, Ph.D
SCALE / SCALE	NO.LBR / PAGE	TH.ANGS/YEAR OF PROJECT
1 : 50	19	2008
BUILD CHANGE <small>Jln. A.Yani No. 28 Ngalaup P.Panjang</small>		

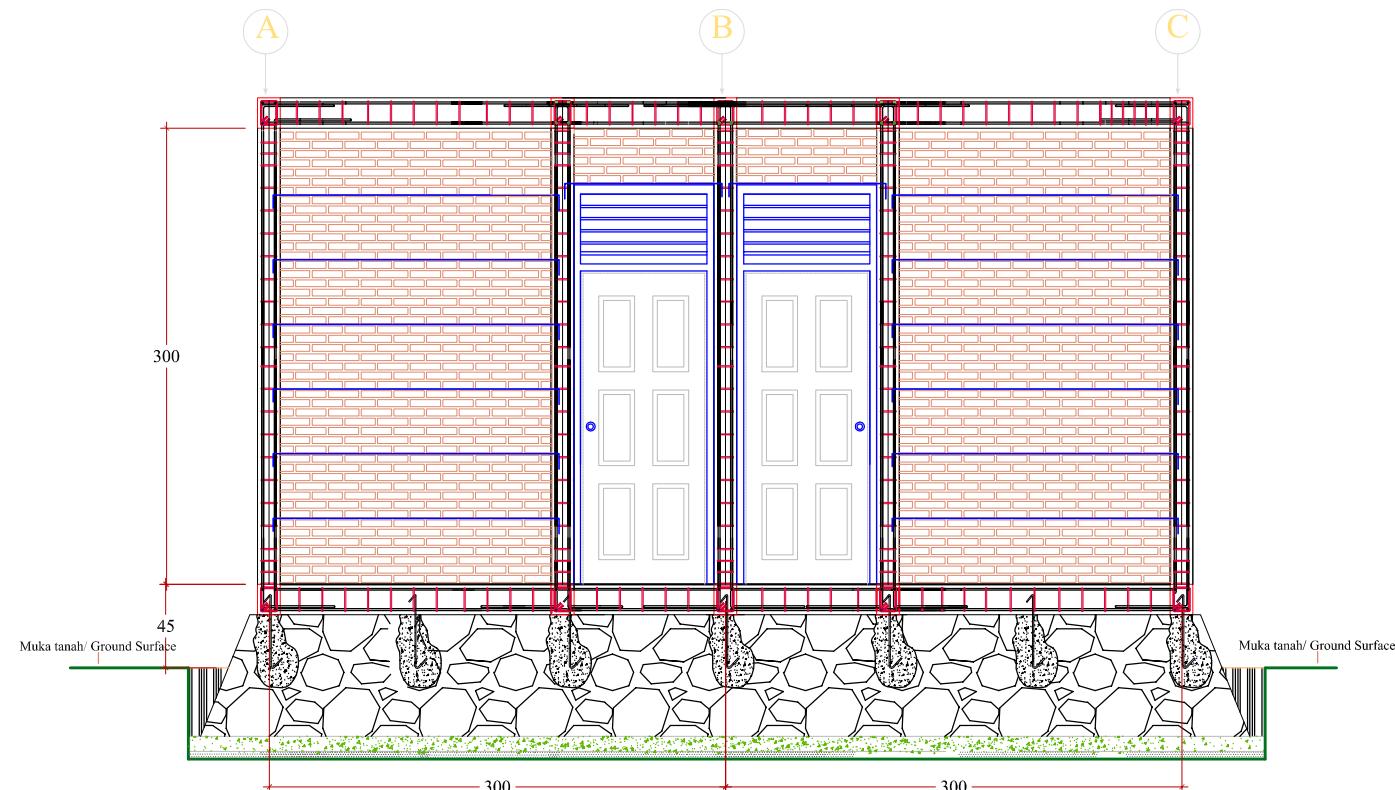


Portal / Bar 2

SCALE 1:50

CATATAN		
PROJECT		
PERMANENT HOUSING RECONSTRUCTION BUILD CHANGE		
PEKERJAAN / WORK :		
CONFINED MASONRY PERMANENT HOUSE/ RUMAH IKATAN PASANGAN BATA		
LOKASI / LOCATION :		
WEST SUMATERA AND BENGKULU		
MENYETUJUI / APPROVED BY		
FOUNDER & EXECUTIVE DIRECTOR OF BUILD CHANGE JL. A.YANI NO.28 NGALAU PADANG PANJANG		
ELIZABETH A. HAUSLER, Ph.D		
MENGETAHUI / MENYETUJUI / APPROVED BY		
NAMA GAMBAR / TITLE OF DRAWING		
PORTAL / BAR 2		
DIRENCANA/ DESIGN BY	DIGAMBAR/ DRAWN BY	DIPERIKSA/ CHECKED BY
BUILD CHANGE © 2008	MAHDHUL RIDHA, ST	ELIZABETH A. HAUSLER, Ph.D
SCALE / SCALE	NO.LBR / PAGE	THANG/GYEAR OF PROJECT
1 : 50	20	2008
 BUILD CHANGE	Jln. A.Yani No. 28 Ngalau P.Panjang	

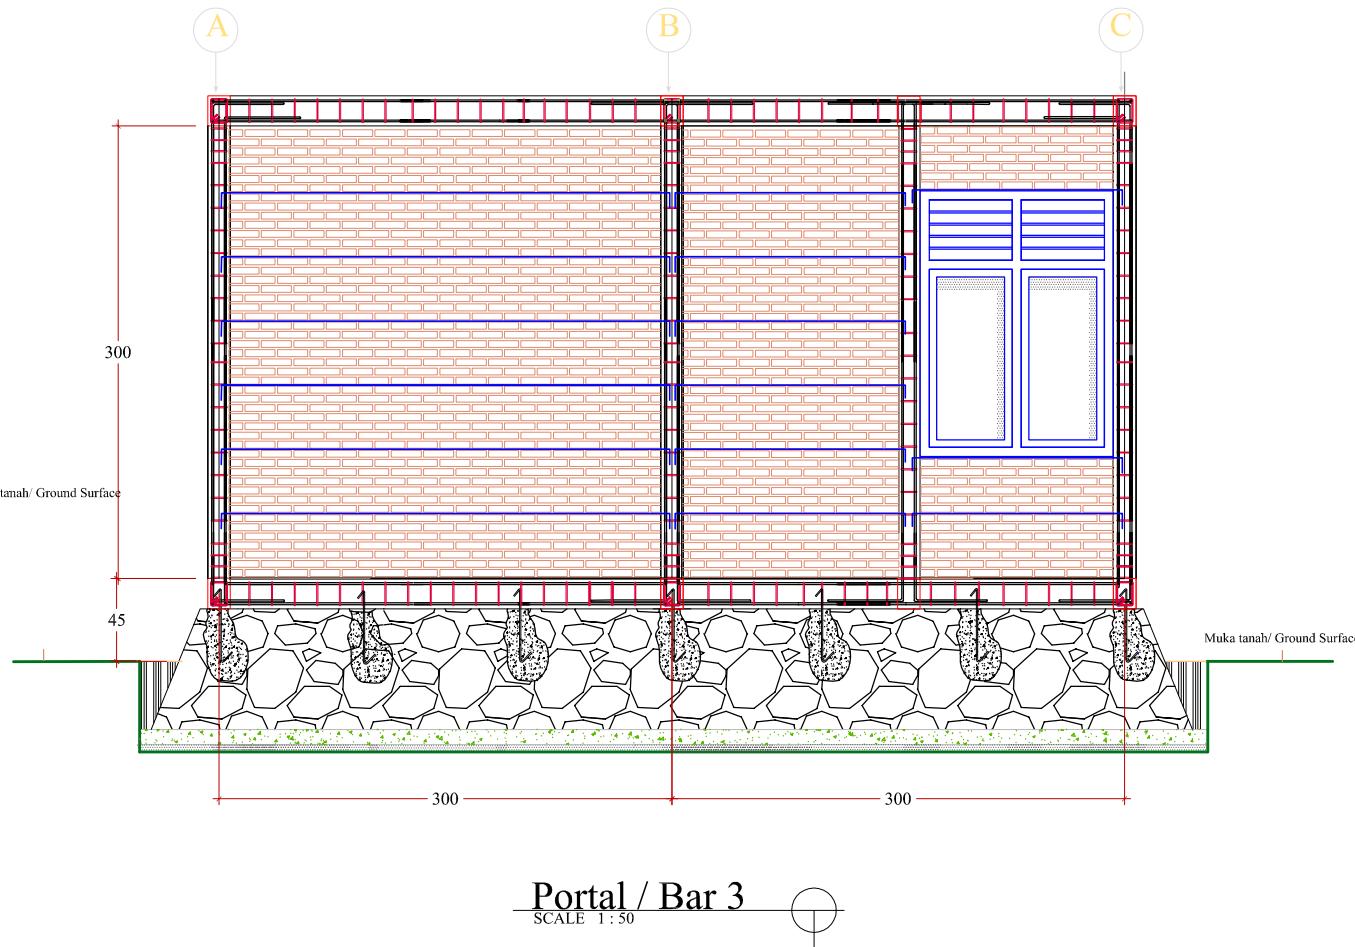


CATATAN		
<p>PROJECT PERMANENT HOUSING RECONSTRUCTION BUILD CHANGE</p> <p>PEKERJAAN / WORK : CONFINED MASONRY PERMANENT HOUSE/ RUMAH IKATAN PASANGAN BATA</p> <p>OKASI / LOCATION: WEST SUMATERA AND BENGKULU</p> <p>MENYETUJUI / APPROVED BY FOUNDER & EXECUTIVE DIRECTOR OF BUILD CHANGE JL. A.YANI NO. 28 NGALAU PADANG PANJANG</p> <p>ELIZABETH A. HAUSLER, Ph.D</p> <p>MENGETAHUI/ MENYETUJUI / APPROVED BY</p> <p>NAMA GAMBAR / TITLE OF DRAWING PORTAL / BAR 3</p> <p>DIRENCANA/ DESIGN BY DIGAMBAR / DRAWN BY DIPERIKSA/ CHECKED BY BUILD CHANGE © 2008 NAHDHUL RIDHA, ST ELIZABETH A. HAUSLER, Ph.D</p> <p>SCALE / SCALE NO.LBR / PAGE THANG/GYEAR OF PROJECT 1 : 50 21 2008</p>		
	BUILD CHANGE	
Jln. A.Yani No. 28 Ngalau P.Panjang		

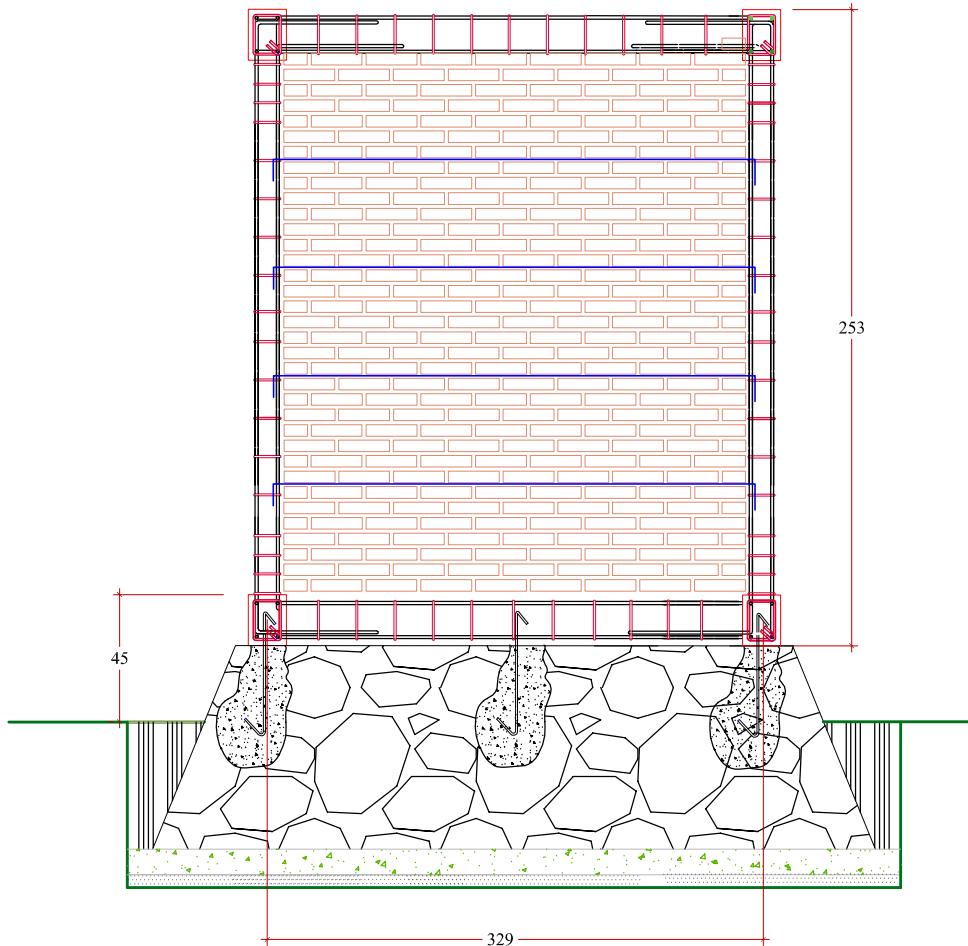


Portal / Bar D

SCALE 1 : 50

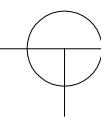

Ini merupakan rumah ikatan pasangan bata. dinding batu bata harus dibangun terlebih dahulu daripada pengecoran kolom, untuk memastikan adanya koneksi yang bagus antara dinding dengan kolom.

CATATAN		
PROJECT		
PERMANENT HOUSING RECONSTRUCTION BUILD CHANGE		
PEKERJAAN / WORK :		
CONFINED MASONRY PERMANENT HOUSE/ RUMAH IKATAN PASANGAN BATA		
OKASI / LOCATION :		
WEST SUMATERA AND BENGKULU		
MENYETUJUI / APPROVED BY		
FOUNDER & EXECUTIVE DIRECTOR OF BUILD CHANGE JL. A.YANI NO. 28 NGALAU PADANG PANJANG		
ELIZABETH A. HAUSLER, Ph.D		
MENGETAHUI/ MENYETUJUI / APPROVED BY		
NAMA GAMBAR / TITLE OF DRAWING		
PORTAL / BAR D		
DIRENCANA/ DESIGN BY	DIGAMBAR / DRAWN BY	DIPERIKSA/ CHECKED BY
BUILD CHANGE © 2008	NAHDHUL RIDHA, ST	ELIZABETH A. HAUSLER, Ph.D
SCALE / SCALE	NO.LBR / PAGE	THANGG/ YEAR OF PROJECT
1 : 50	22	2008
 BUILD CHANGE	<i>Jln. A.Yani No. 28 Ngalau P.Panjang</i>	

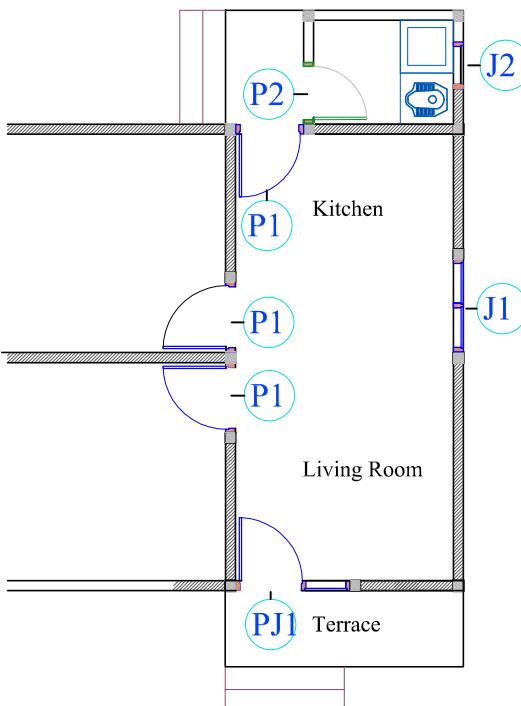

DENAH PENEMPATAN KOSEN

PROJECT
**PERMANENT HOUSING
RECONSTRUCTION
BUILD CHANGE**

PEKERJAAN / WORK :
**CONFINED MASONRY PERMANENT HOUSE
RUMAH IKATAN PASANGAN BATA**

OKASI / LOCATION :
WEST SUMATERA AND BENGKULU

MENYETUJUI / APPROVED BY
FOUNDER & EXECUTIVE DIRECTOR OF BUILD CHANGE
JL. BERINGIN 4B NO. 4 PADANG

ELIZABETH A. HAUSLER, Ph.D
MENGETAHUI/ MENYETUJUI / APPROVED BY

NAMA GAMBAR / TITLE OF DRAWING

DENAH KUSEN


DIRENCANA/ DESIGN BY	DIGAMBAR / DRAWN BY	DIPERKSA/ CHECKED BY
-------------------------	------------------------	-------------------------

BUILD CHANGE © 2008	NAHDHUL RIDHA. ST	ELIZABETH A. HAUSLER, Ph.D
------------------------	-------------------	-------------------------------

SCALE / SCALE	NO. LBR / PAGE	THANGG/ YEAR OF PROJECT
---------------	----------------	----------------------------

1 : 100	23	2008
---------	----	------

Paku 10 cm / Nail 10 cm

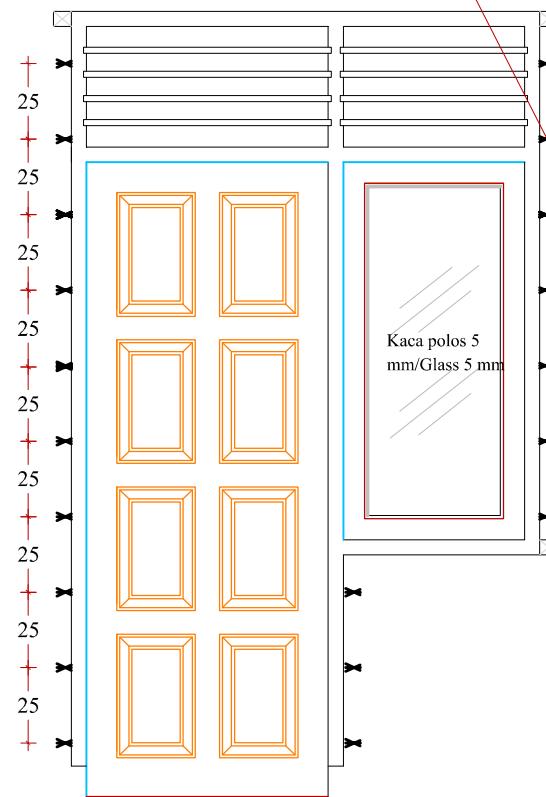

+6 80 +6 60 +6

TYPE KUSEN / FRAME

SCALE 1:25


PJ 1 (1 UNIT)

SCALE 1:25

+13 +6 40 5 125 6

Kaca polos 5
mm/Glass 5 mm

Paku 10 cm / Nail 10 cm

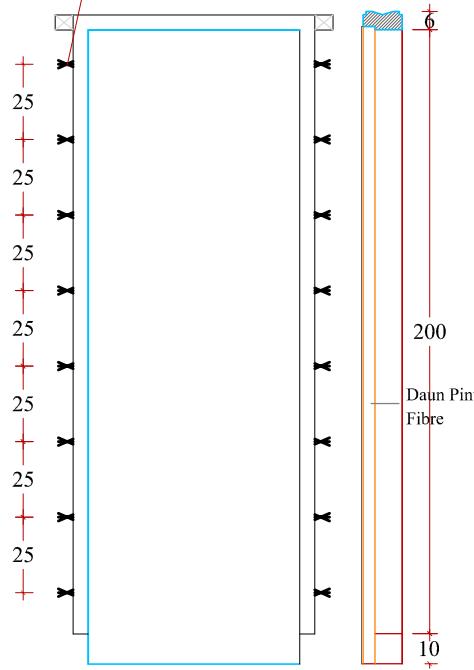

+6 70 +6 13 +6

P2 (1 UNIT)

SCALE 1:25

CATATAN

PROJECT
**PERMANENT HOUSING
RECONSTRUCTION
BUILD CHANGE**

PEKERJAAN / WORK :

OKASI / LOCATION :
WEST SUMATERA AND BENGKULU

MENYETUJUI / APPROVED BY
FOUNDER & EXECUTIVE DIRECTOR OF BUILD CHANGE
JL. BERGININ 4B NO.4 PADANG

ELIZABETH A. HAUSLER, Ph.D
MENGETAHUI/ MENYETUJUI / APPROVED BY

NAMA GAMBAR / TITLE OF DRAWING


TYPE KUSEN

DIRENCANA/ DESIGN BY	DIGAMBAR / DRAWN BY	DIPERIKSA/ CHECKED BY
BUILD CHANGE © 2008	NAHDHUL RIDHA, ST	ELIZABETH A. HAUSLER, Ph.D

SCALE / SCALE	NO/LBR / PAGE	TANGGAL/YEAR OF PROJECT
1 : 25	24	2008



BUILD CHANGE
Jln. A. Yani No. 28 Ngala P. Panjang

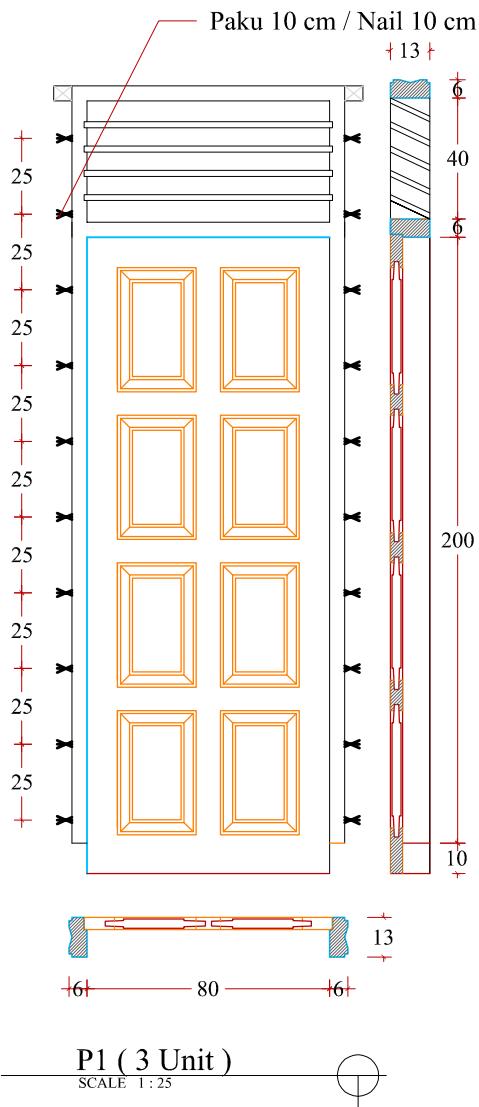

P1 (3 Unit)

SCALE 1:25



CATATAN

PROJECT
**PERMANENT HOUSING
RECONSTRUCTION
BUILD CHANGE**

PEKERJAAN / WORK :

OKASI / LOCATION :
WEST SUMATERA AND BENGKULU

MENYETUJUI / APPROVED BY
FOUNDER & EXECUTIVE DIRECTOR OF BUILD CHANGE
JL. BERGININ 4B NO. 4 PADANG

ELIZABETH A. HAUSLER, Ph.D
MENGETAHUI/ MENYETUJUI / APPROVED BY

NAMA GAMBAR / TITLE OF DRAWING

TYPE KUSEN

DIRENCANA/ DESIGN BY	DIGAMBAR / DRAWN BY	DIPERIKSA/ CHECKED BY
BUILD CHANGE © 2008	NAHDHUL RIDHA, ST	ELIZABETH A. HAUSLER, Ph.D
SCALE / SCALE	NO. LBR / PAGE	THANG/GYEAR OF PROJECT
1 : 25	25	2008



BUILD CHANGE
Jln. A.Yani No. 28 Ngalaup Panjang

CATATAN

PROJECT
**PERMANENT HOUSING
RECONSTRUCTION
BUILD CHANGE**

PEKERJAAN / WORK :

OKASI / LOCATION :

WEST SUMATERA AND BENGKULU

MENYETUJUI / APPROVED BY
FOUNDER & EXECUTIVE DIRECTOR OF BUILD CHANGE
JL. BERINGIN 4B NO. 4 PADANG

ELIZABETH A. HAUSLER, Ph.D

MENGETAHUI / MENYETUJUI / APPROVED BY


NAMA GAMBAR / TITLE OF DRAWING

TYPE KUSEN


DIRENCANA/ DESIGN BY	DIGAMBAR / DRAWN BY	DIPERIKSA/ CHECKED BY
BUILD CHANGE © 2008	NAHDHUL RIDHA, ST	ELIZABETH A. HAUSLER, Ph.D
SCALE / SCALE	NO. LBR / PAGE	THANGG/GYEAR OF PROJECT
1 : 25	26	2008




BUILD CHANGE
Jln. A.Yani No. 28 Ngalau P.Panjang

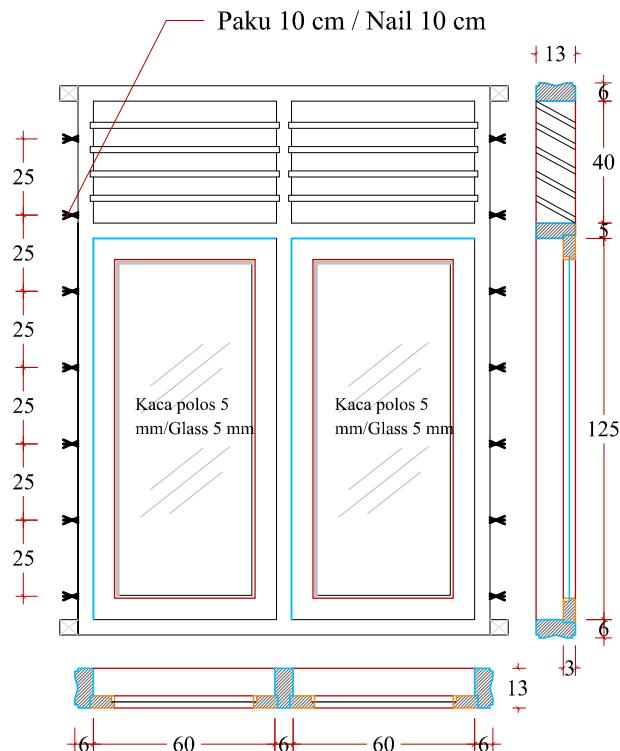

J1 (3 UNIT)
SCALE 1:25

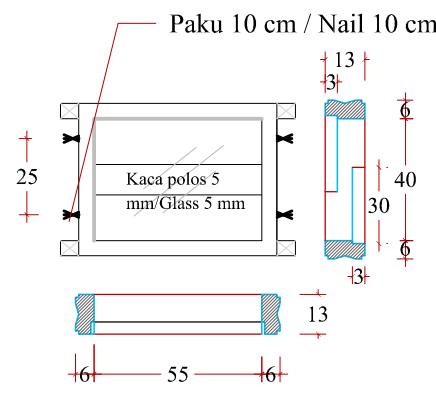


J2 (1 UNIT)
SCALE 1:25

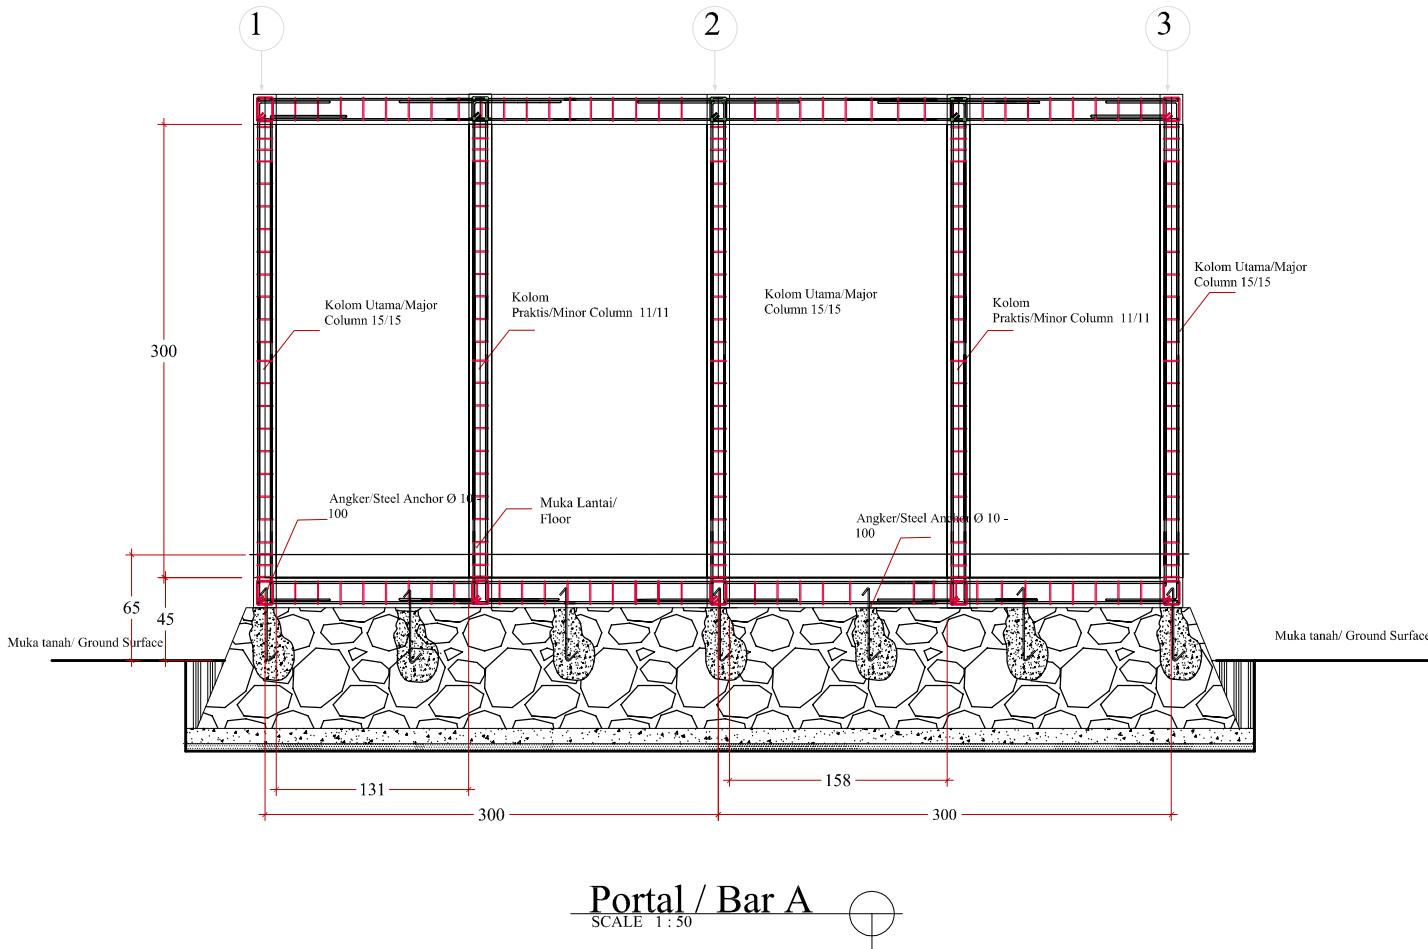

NOTE : This is a confined masonry house. masonry wall should be built prior to casting the column to ensure a good connection between wall and column.

CATATAN : Ini merupakan rumah ikatan pasangan batu. dinding batu bata harus dibangun terlebih dahulu daripada pengecoran kolom, untuk memastikan adanya koneksi yang bagus antara dinding dengan kolom.


CATATAN		
PROJECT PERMANENT HOUSING RECONSTRUCTION BUILD CHANGE		
PEKERJAAN / WORK : CONFINED MASONRY PERMANENT HOUSE/ RUMAH IKATAN PASANGAN BATU		
OKASI / LOCATION : WEST SUMATERA AND BENGKULU		
MENYETUJUI / APPROVED BY FOUNDER & EXECUTIVE DIRECTOR OF BUILD CHANGE JL. A.YANI NO. 28 NGALAU PADANG PANJANG		
ELIZABETH A. HAUSLER, Ph.D		
MENGETAHUI / MENYETUJUI / APPROVED BY		
NAMA GAMBAR / TITLE OF DRAWING PORTAL / BAR A		
DIRENCANA/ DESIGN BY	DIGAMBAR / DRAWN BY	DIPERIKSA/ CHECKED BY
BUILD CHANGE © 2008	NAHDHUL RIDHA, ST	ELIZABETH A. HAUSLER, Ph.D
SCALE / SCALE	NOLBR / PAGE	THANG/YEAR OF PROJECT
1 : 50	27	2008
 BUILD CHANGE Jln. A.Yani No. 28 Ngalau P.Panjang		

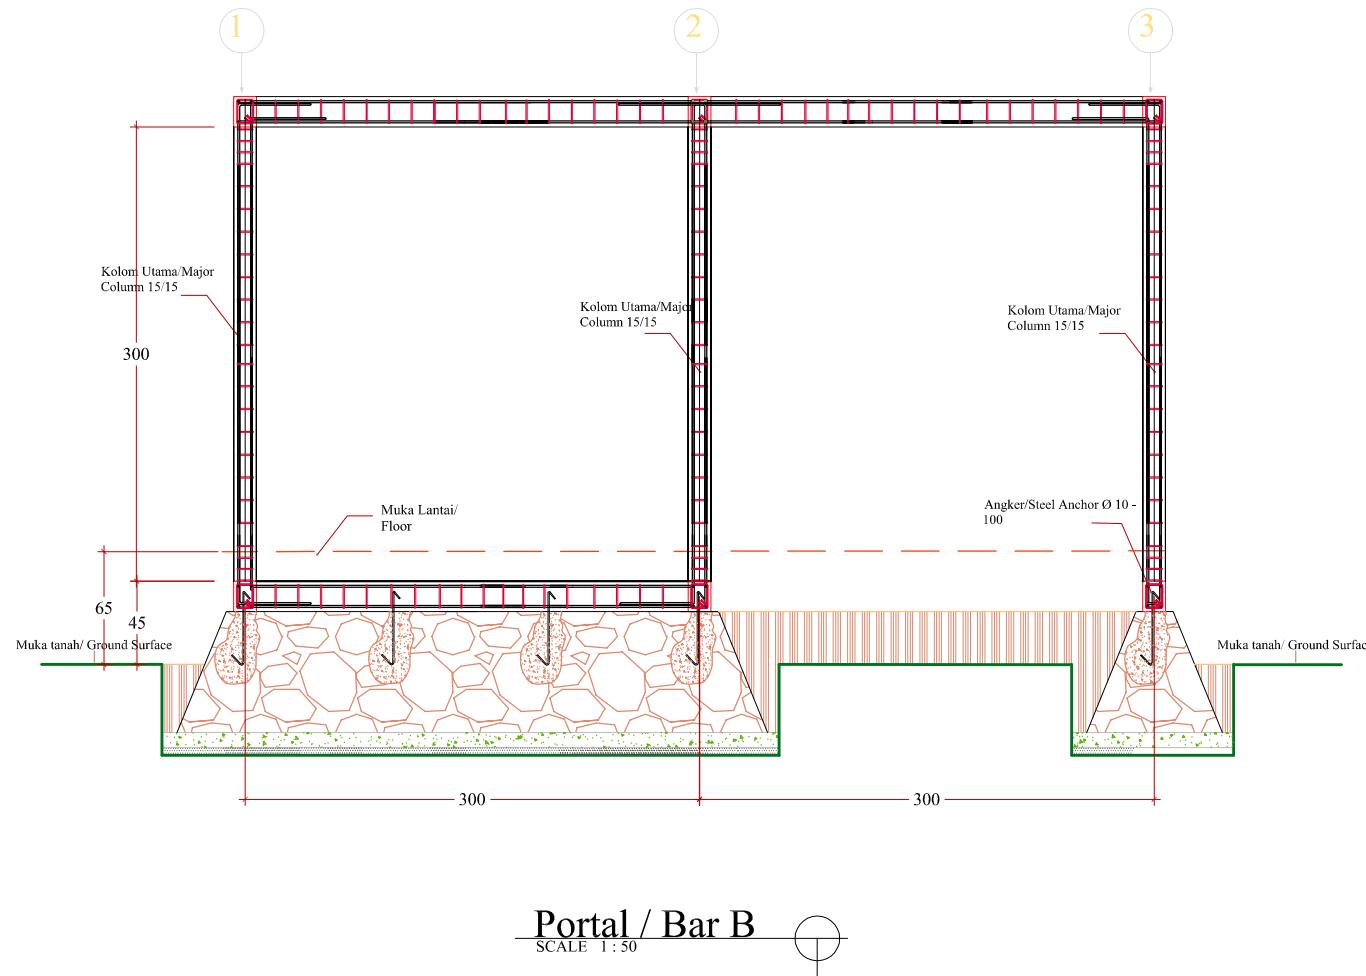

NOTE : This is a confined masonry house. masonry wall should be built prior to casting the column to ensure a good connection between wall and column.

CATATAN : Ini merupakan rumah ikatan pasangan batu. dinding batu bata harus dibangun terlebih dahulu daripada pengecoran kolom, untuk memastikan adanya koneksi yang bagus antara dinding dengan kolom.

CATATAN		
<p>PROJECT PERMANENT HOUSING RECONSTRUCTION BUILD CHANGE</p> <p>PEKERJAAN / WORK : CONFINED MASONRY PERMANENT HOUSE/ RUMAH IKATAN PASANGAN BATA</p> <p>OKASI / LOCATION : WEST SUMATERA AND BENGKULU</p> <p>MENYETUJUI / APPROVED BY FOUNDER & EXECUTIVE DIRECTOR OF BUILD CHANGE JL. A.YANI NO. 28 NGALAU PADANG PANJANG</p> <p>ELIZABETH A. HAUSLER, Ph.D</p> <p>MENGETAHUI/ MENYETUJUI / APPROVED BY</p> <p>NAMA GAMBAR / TITLE OF DRAWING PORTAL / BAR B</p> <p>DIRENCANA/ DESIGN BY DICAMBAR / DRAWN BY DIPERIKSA/ CHECKED BY BUILD CHANGE © 2008 NAHDHUL RIDHA, ST ELIZABETH A. HAUSLER, Ph.D</p> <p>SCALE / SCALE NO.LBR / PAGE THANGG/ YEAR OF PROJECT 1 : 50 28 2008</p>		
 BUILD CHANGE Jln. A. Yani No. 28 Ngalaup Panjang		

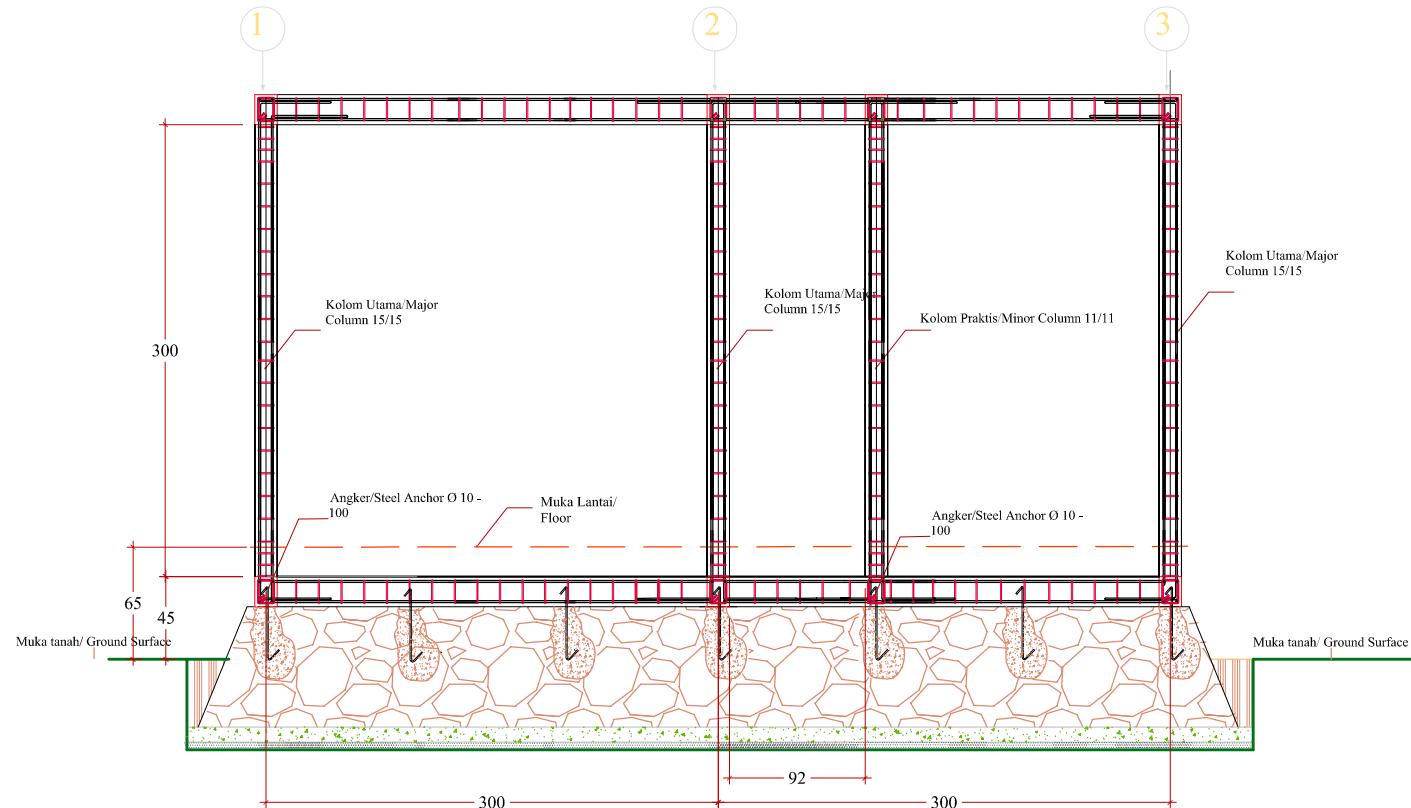

Portal / Bar C

SCALE 1 : 50

NOTE


: This is a confined masonry house. masonry wall should be built prior to casting the column to ensure a good connection between wall and column.

CATATAN : Ini merupakan rumah ikatan pasangan batu. dinding batu bata harus dibangun terlebih dahulu daripada pengecoran kolom, untuk memastikan adanya koneksi yang bagus antara dinding dengan kolom.


CATATAN		
PROJECT		
PERMANENT HOUSING RECONSTRUCTION BUILD CHANGE		
PEKERJAAN / WORK:		
CONFINED MASONRY PERMANENT HOUSE/ RUMAH IKATAN PASANGAN BATU		
OKASI / LOCATION:		
WEST SUMATERA AND BENGKULU		
MENYETUJUI / APPROVED BY		
FOUNDER & EXECUTIVE DIRECTOR OF BUILD CHANGE JL. A.YANI NO. 28 NGALAU PADANG PANJANG		
ELIZABETH A. HAUSLER, Ph.D		
MENGETAHUI/ MENYETUJUI / APPROVED BY		
NAMA GAMBAR / TITLE OF DRAWING		
PORTAL / BAR C		
DIRENGAN/ DESIGN BY	DIGAMBAR/ DRAWN BY	DIPERIKSA/ CHECKED BY
BUILD CHANGE © 2008	NAHDHUL RIDHA, ST	ELIZABETH A. HAUSLER, Ph.D
SCALE / SCALE	NO. LBR / PAGE	THANG/GYEAR OF PROJECT
1 : 50	29	2008
 BUILD CHANGE	Jln. A. Yani No. 28 Ngala P.Panjang	



BUILD CHANGE
Jln. A. Yani No. 28 Ngala P.Panjang

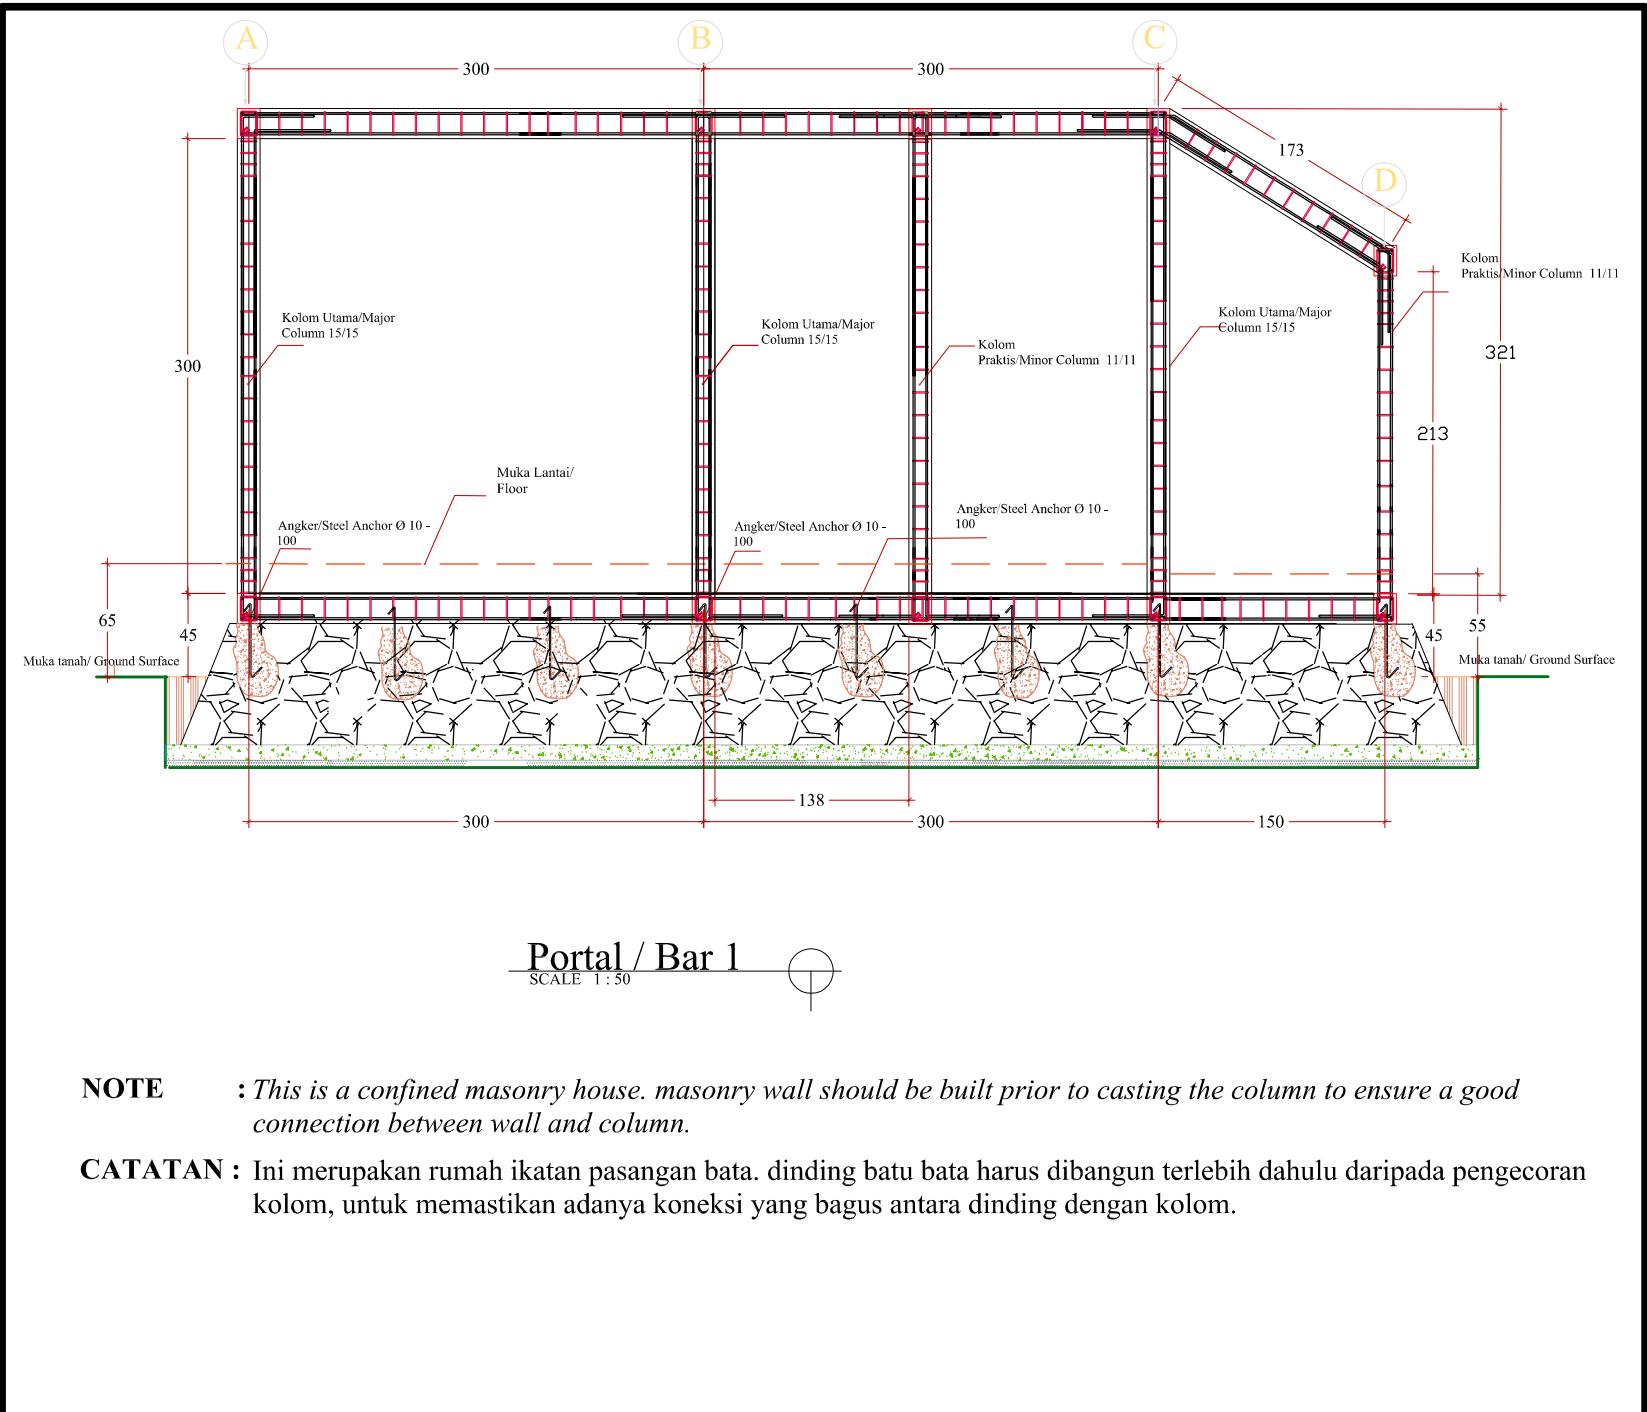

CATATAN		
PROJECT PERMANENT HOUSING RECONSTRUCTION BUILD CHANGE		
PEKERJAAN / WORK : CONFINED MASONRY PERMANENT HOUSE/ RUMAH IKATAN PASANGAN BATA		
LOKASI / LOCATION : WEST SUMATERA AND BENGKULU		
MENYETUJUI / APPROVED BY FOUNDER & EXECUTIVE DIRECTOR OF BUILD CHANGE JL. A.YANI NO. 28 NGALAU PADANG PANJANG		
ELIZABETH A. HAUSLER, Ph.D MENGETAHUI / MENYETUJUI / APPROVED BY		
NAMA GAMBAR / TITLE OF DRAWING PORTAL / BAR 1		
DIRENCANA/ DESIGN BY	DIGAMBAR / DRAWN BY	DIPERIKSA/ CHECKED BY
BUILD CHANGE © 2008	NAHDHUL RIDHA, ST	ELIZABETH A. HAUSLER, Ph.D
SCALE / SCALE	NO.LBR / PAGE	THANG/GYEAR OF PROJECT
1 : 50	30	2008
 BUILD CHANGE Jln. A.Yani No. 28 Ngalau P.Panjang		

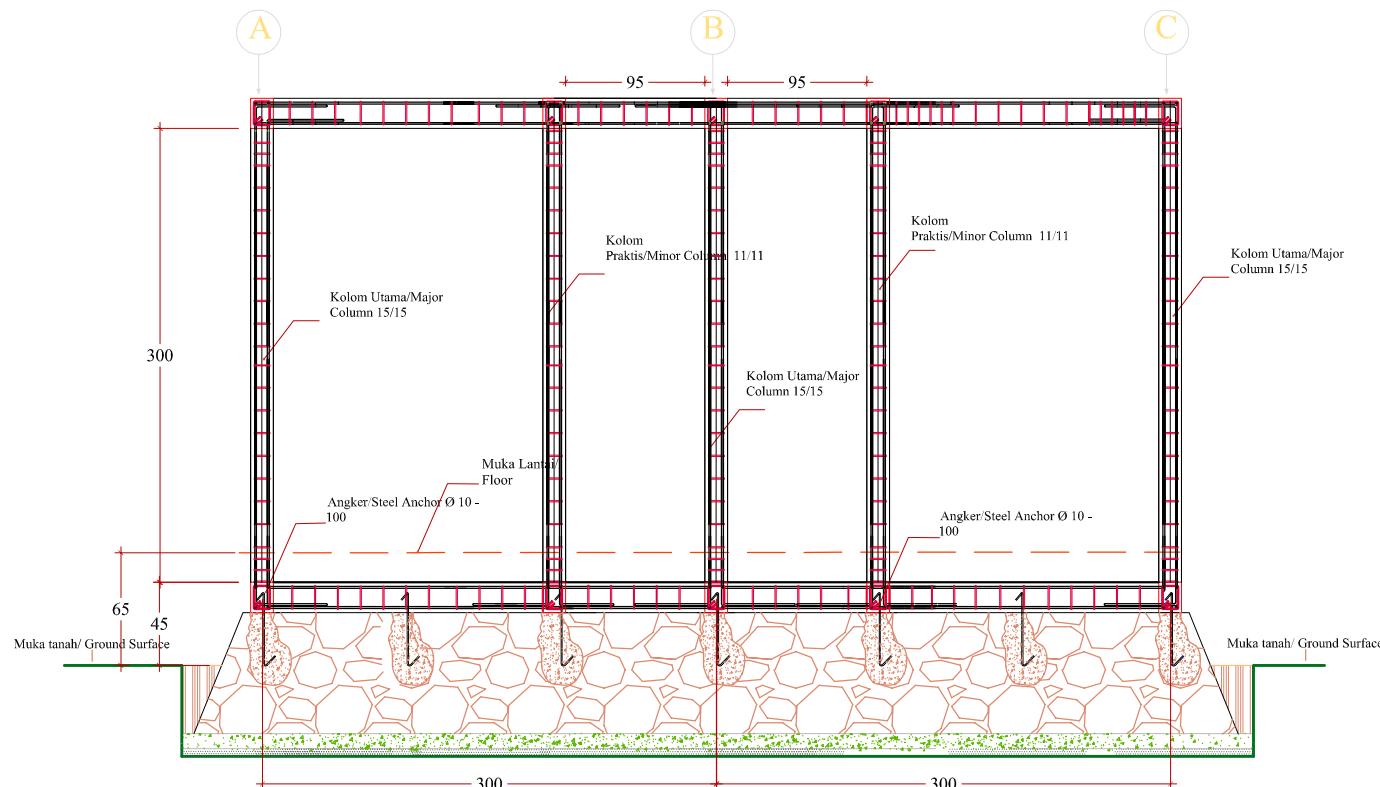

Portal / Bar 2


SCALE 1 : 50

NOTE

: This is a confined masonry house. masonry wall should be built prior to casting the column to ensure a good connection between wall and column.

CATATAN : Ini merupakan rumah ikatan pasangan bata. dinding batu bata harus dibangun terlebih dahulu daripada pengecoran kolom, untuk memastikan adanya koneksi yang bagus antara dinding dengan kolom.


CATATAN		
<p>PROJECT PERMANENT HOUSING RECONSTRUCTION BUILD CHANGE</p> <p>PEKERJAAN / WORK : CONFINED MASONRY PERMANENT HOUSE/ RUMAH IKATAN PASANGAN BATA</p> <p>LOKASI / LOCATION: WEST SUMATERA AND BENGKULU</p> <p>MENYETUJI / APPROVED BY FOUNDER & EXECUTIVE DIRECTOR OF BUILD CHANGE JL. A.YANI NO. 28 NGALAU PADANG PANJANG</p> <p>ELIZABETH A. HAUSLER, Ph.D</p> <p>MENGETAHUI / MENYETUJI / APPROVED BY</p> <p>NAMA GAMBAR / TITLE OF DRAWING PORTAL / BAR 2</p> <p>DIRENCANA/ DESIGN BY DIGAMBAR / DRAWN BY DIPERIKSA/ CHECKED BY</p> <p>BUILD CHANGE © 2008 NAHDUL RIDHA, ST ELIZABETH A. HAUSLER, Ph.D</p> <p>SCALE / SCALE NO.LBR / PAGE THANGG/ YEAR OF PROJECT</p> <p>1 : 50 31 2008</p>		
 BUILD CHANGE Jin. A.Yani No. 28 Ngalau P.Panjang		

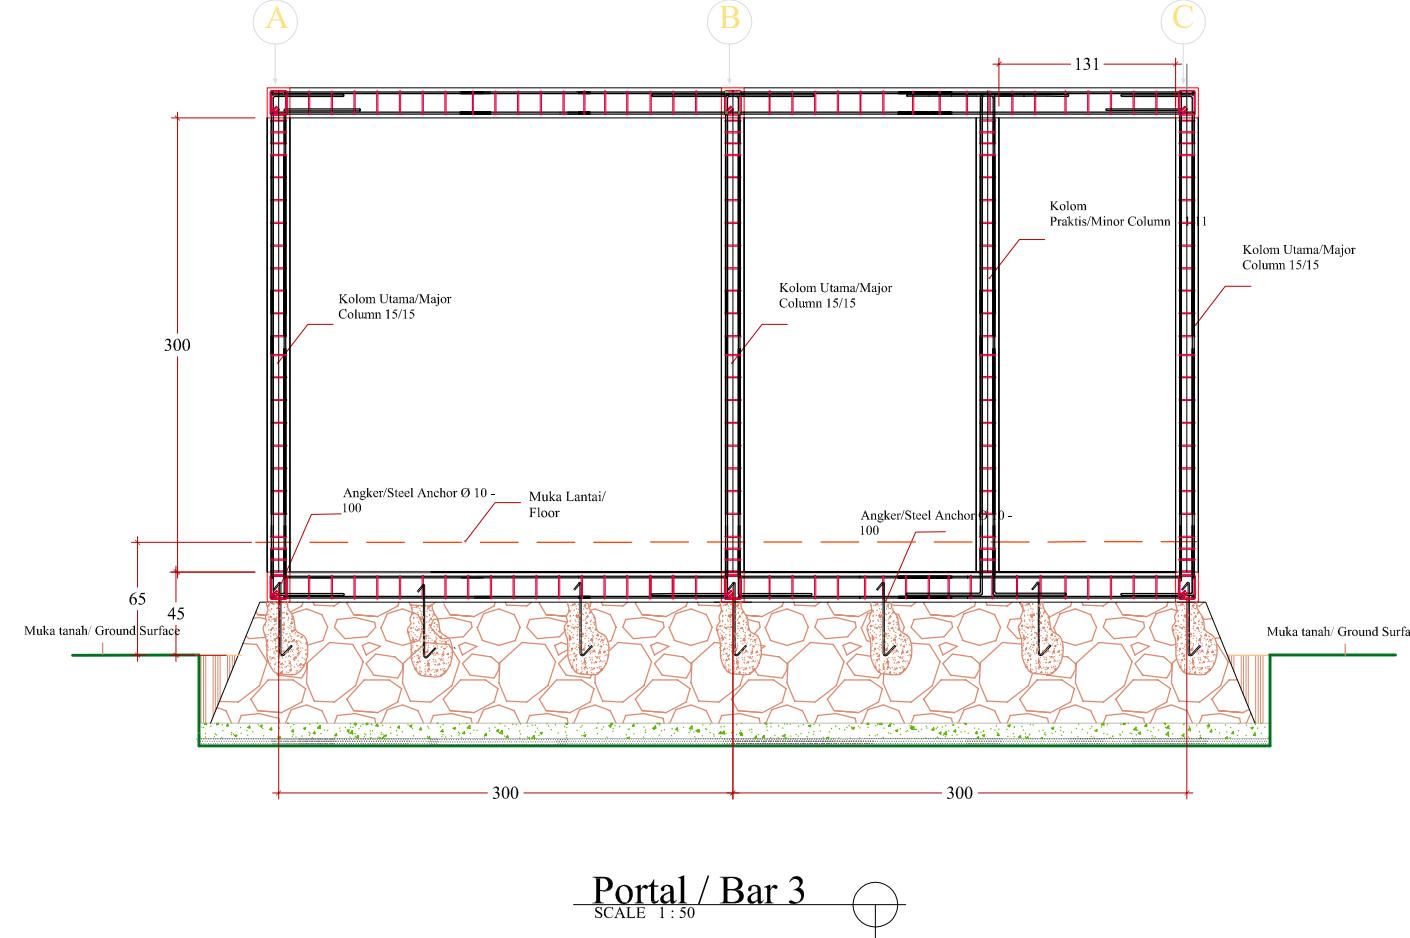

NOTE : This is a confined masonry house. masonry wall should be built prior to casting the column to ensure a good connection between wall and column.

CATATAN : Ini merupakan rumah ikatan pasangan bata. dinding batu bata harus dibangun terlebih dahulu daripada pengecoran kolom, untuk memastikan adanya koneksi yang bagus antara dinding dengan kolom.

CATATAN		
PROJECT		
PERMANENT HOUSING RECONSTRUCTION BUILD CHANGE		
PEKERJAAN / WORK :		
CONFINED MASONRY PERMANENT HOUSE/ RUMAH IKATAN PASANGAN BATA		
OKASI / LOCATION :		
WEST SUMATERA AND BENGKULU		
MENYETUJUI / APPROVED BY		
FOUNDER & EXECUTIVE DIRECTOR OF BUILD CHANGE JL. A.YANI NO. 28 NGALAU PADANG PANJANG		
ELIZABETH A. HAUSLER, Ph.D		
MENGETAHUI / MENYETUJUI / APPROVED BY		
NAMA GAMBAR / TITLE OF DRAWING		
PORTAL / BAR 3		
DIRENCANA/ DESIGN BY	DIGAMBAR / DRAWN BY	DIPERIKSA/ CHECKED BY
BUILD CHANGE © 2008	NAHDHUL RIDHA, ST	ELIZABETH A. HAUSLER, Ph.D
SCALE / SCALE	NO.LBR / PAGE	THANGGIYEAR OF PROJECT
1 : 50	32	2008
 BUILD CHANGE	Jln. A.Yani No. 28 Ngalau P.Panjang	

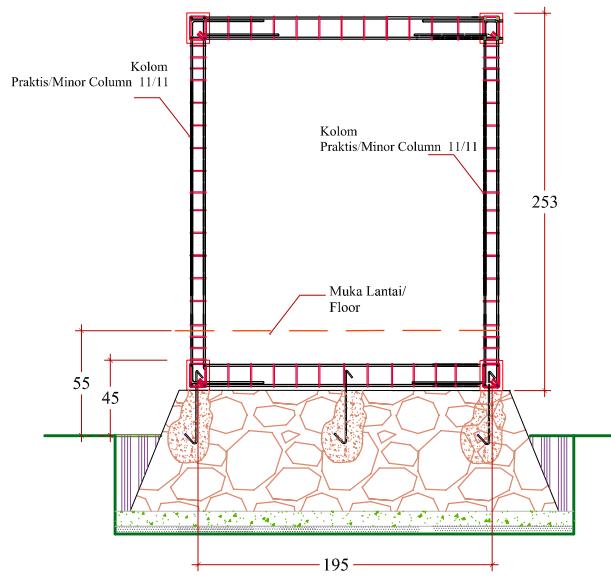

Portal / Bar D

SCALE 1 : 50




NOTE

: This is a confined masonry house. masonry wall should be built prior to casting the column to ensure a good connection between wall and column.

CATATAN : Ini merupakan rumah ikatan pasangan bata. dinding batu bata harus dibangun terlebih dahulu daripada pengecoran kolom, untuk memastikan adanya koneksi yang bagus antara dinding dengan kolom.


CATATAN		
PROJECT		
PERMANENT HOUSING RECONSTRUCTION BUILD CHANGE		
PEKERJAAN / WORK :		
CONFINED MASONRY PERMANENT HOUSE/ RUMAH IKATAN PASANGAN BATA		
OKASI / LOCATION :		
WEST SUMATERA AND BENGKULU		
MENYETUJUI / APPROVED BY		
FOUNDER & EXECUTIVE DIRECTOR OF BUILD CHANGE JL. A.YANI NO. 28 NGALAU PADANG PANJANG		
ELIZABETH A. HAUSLER, Ph.D		
MENGETAHUI MENYETUJUI / APPROVED BY		
NAMA GAMBAR / TITLE OF DRAWING		
PORTAL / BAR D		
DIRENGAM/ DESIGN BY	DIGAMBAR / DRAWN BY	DIPERIKSA/ CHECKED BY
BUILD CHANGE © 2008	NAHDHUL RIDHA, ST	ELIZABETH A. HAUSLER, Ph.D
SCALE / SCALE	NO.LBR / PAGE	THANG/GYEAR OF PROJECT
1 : 50	33	2008
 BUILD CHANGE	Jln. A.Yani No. 28 Ngalau P.Panjang	

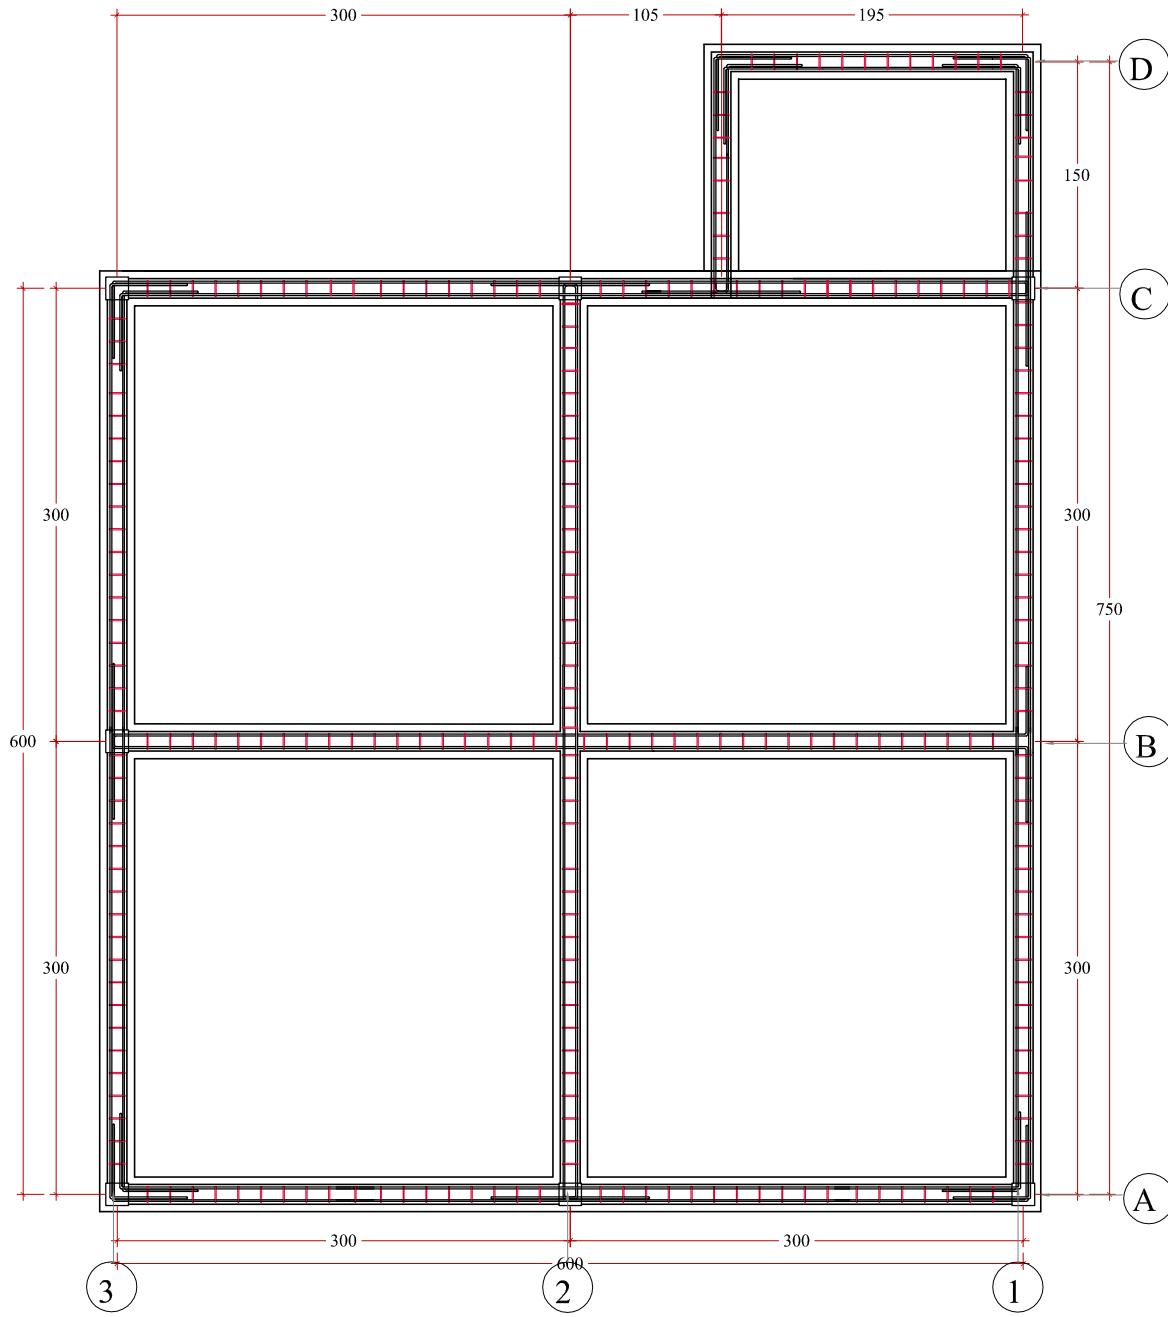


Denah Pembesian Ring Balk/Lay Out of Ring Beam Bar

SCALE 1 : 50


CATATAN		
PROJECT		
PERMANENT HOUSING RECONSTRUCTION BUILD CHANGE		
PEKERJAAN / WORK :		
CONFINED MASONRY PERMANENT HOUSE/ RUMAH IKATAN PASANGAN BATA		
OKASI / LOCATION :		
WEST SUMATERA AND BENGKULU		
MENYETUJUI / APPROVED BY		
FOUNDER & EXECUTIVE DIRECTOR OF BUILD CHANGE JL. BERINGIN 4B NO. 4 PADANG		
ELIZABETH A. HAUSLER, Ph.D		
MENGETAHUI / MENYETUJUI / APPROVED BY		
NAMA GAMBAR / TITLE OF DRAWING		
DENAH PEMBESIAN RING BALK & HUBUNGAN BESI KOLOM DENGAN BESI RING BALK		
DIRENGAN/ DESIGN BY	DIGAMBAR / DRAWN BY	DIPERIKSA/ CHECKED BY
BUILD CHANGE © 2008	NAHDHUL RIDHA, ST	ELIZABETH A. HAUSLER, Ph.D
SCALE / SCALE	NO. LBR / PAGE	THANG/GYEAR OF PROJECT
1 : 50	34	2008
 BUILD CHANGE	Jln. A. Yani No. 28 Ngala P.Panjang	

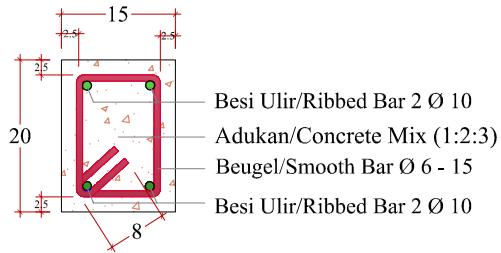


DETAIL RING BALK/RING BEAM
SCALE 1 : 10

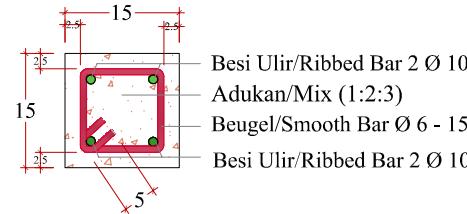

DETAIL COLUMN UTAMA (K1)
SCALE 1 : 10

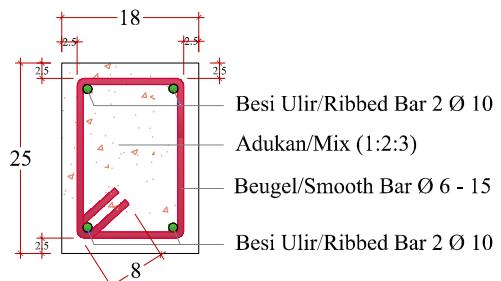


DETAIL SLOOF/PLINTH BEAM
SCALE 1 : 10

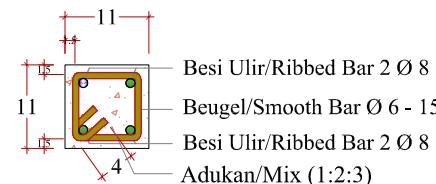

DETAIL COLUMN PRAKTIS (K2)
SCALE 1 : 10


CATATAN		
PROJECT PERMANENT HOUSING RECONSTRUCTION BUILD CHANGE		
PEKERJAAN / WORK : CONFINED MASONRY PERMANENT HOUSE/ RUMAH IKATAN PASANGAN BATA		
OKASI / LOCATION: WEST SUMATERA AND BENGKULU		
MENYETUJUI / APPROVED BY FOUNDER & EXECUTIVE DIRECTOR OF BUILD CHANGE JL. BERGININ 4B NO. 4 PADANG		
ELIZABETH A. HAUSLER, Ph.D MENGETAHUI/ MENYETUJUI / APPROVED BY		
NAMA GAMBAR / TITLE OF DRAWING DETAIL RING BALK, SLOOF & COLUMN		
DIRENCANA/ DESIGN BY	DIGAMBAR / DRAWN BY	DIPERIKSA/ CHECKED BY
BUILD CHANGE © 2008	NAHDHUL RIDHA, ST	ELIZABETH A. HAUSLER, Ph.D
SCALE / SCALE	NO.LBR / PAGE	THANG/ YEAR OF PROJECT
1 : 10	35	2008
BUILD CHANGE Jln. A.Yani No. 28 Ngalaung P.Panjang		

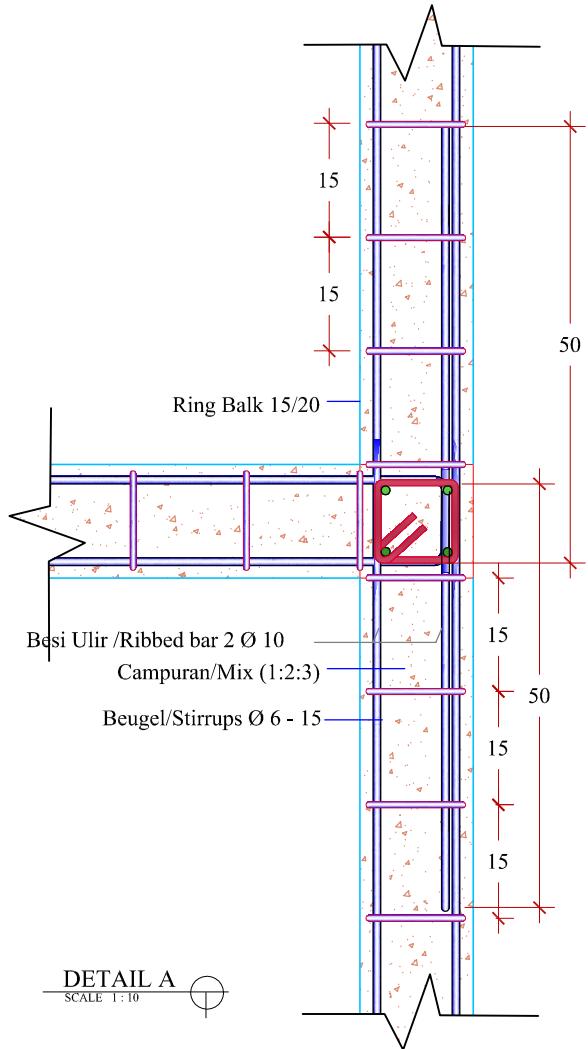

OPTION 1 :

HUBUNGAN BESI KOLOM DENGAN BESI RING BALK MENGGUNAKAN BESI ULIR

SCALE 1:10

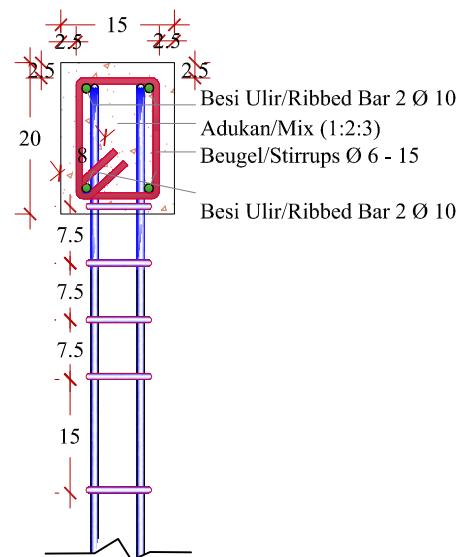

CATATAN

**PERMANENT HOUSING
RECONSTRUCTION
BUILD CHANGE**

PEKERJAAN / WORK :

CONFINED MASONRY PERMANENT HOUSE/
RUMAH IKATAN PASANGAN BATA

OKASI / LOCATION :

WEST SUMATERA AND BENGKULU

MENYETUJUI / APPROVED BY
FOUNDER & EXECUTIVE DIRECTOR OF BUILD CHANGE
JL. BERINGIN 4B NO. 4 PADANG

ELIZABETH A. HAUSLER, Ph.D

MENGETAHUI/ MENYETUJUI / APPROVED BY


NAMA GAMBAR / TITLE OF DRAWING

**HUBUNGAN BESI KOLOM DENGAN BESI
RING BALK
UNTUK BESI ULIR**

DIRENCANA/ DESIGN BY	DIGAMBAR / DRAWN BY	DIPERIKSA/ CHECKED BY
BUILD CHANGE © 2008	NAHDHUL RIDHA, ST	ELIZABETH A. HAUSLER, Ph.D
SCALE / SCALE	NO.LBR / PAGE	THANG/GYEAR OF PROJECT
1 : 10	36	2008




BUILD CHANGE
Jln. A.Yani No. 28 Ngalaup.P.Panjang

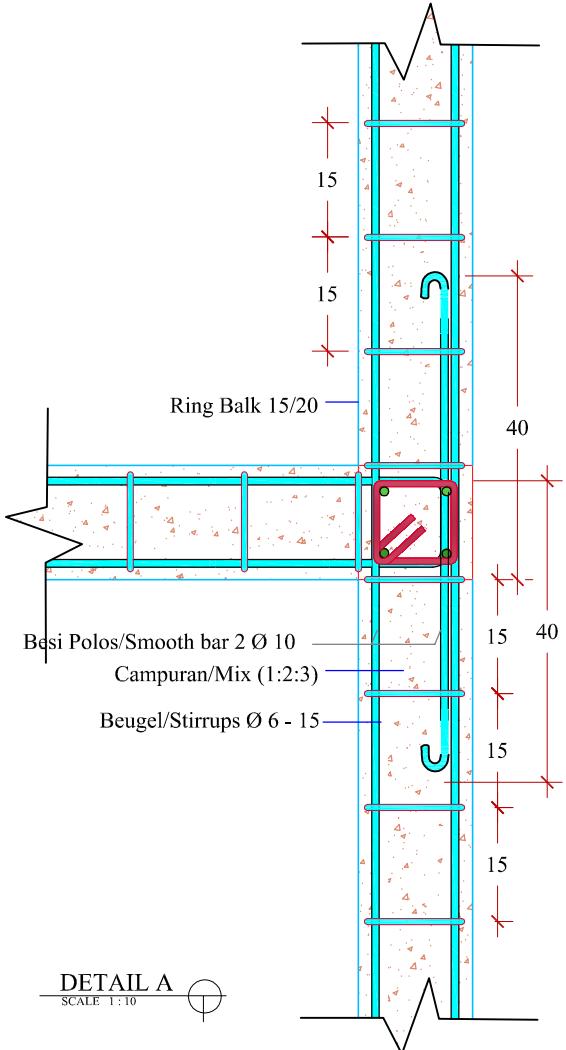


OPTION 2 :
HUBUNGAN BESI KOLOM DENGAN BESI RING BALK

SCALE 1 : 10

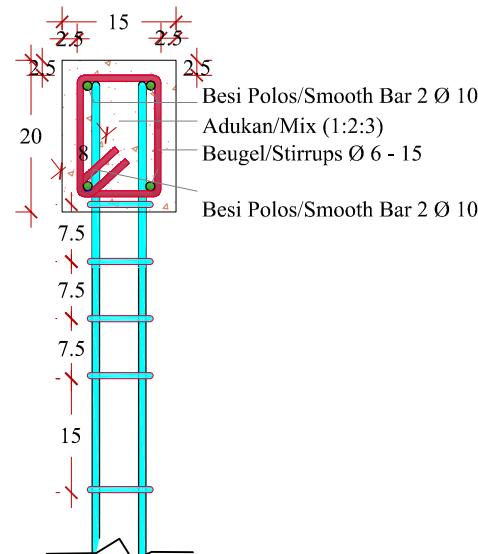


CATATAN		
PROJECT		
PERMANENT HOUSING RECONSTRUCTION BUILD CHANGE		
PEKERJAAN / WORK :		
CONFINED MASONRY PERMANENT HOUSE/ RUMAH IKATAN PASANGAN BATA		
OKASI / LOCATION :		
WEST SUMATERA AND BENGKULU		
MENYETUJUI / APPROVED BY		
FOUNDER & EXECUTIVE DIRECTOR OF BUILD CHANGE JL. BERINGIN 4B NO. 4 PADANG		
ELIZABETH A. HAUSLER, Ph.D		
MENGETAHUI/ MENYETUJUI / APPROVED BY		
NAMA GAMBAR / TITLE OF DRAWING		
HUBUNGAN BESI KOLOM DENGAN BESI RING BALK UNTUK BESI POLOS		
DIRENCANA/ DESIGN BY	DIGAMBAR / DRAWN BY	DIPERKSA/ CHECKED BY
BUILD CHANGE © 2008	NAHDHUL RIDHA, ST	ELIZABETH A. HAUSLER, Ph.D
SCALE / SCALE	NO. LBR / PAGE	THANG/GYEAR OF PROJECT
1 : 10	37	2008
 BUILD CHANGE	<i>Jln. A. Yani No. 28 Ngalau P.Panjang</i>	

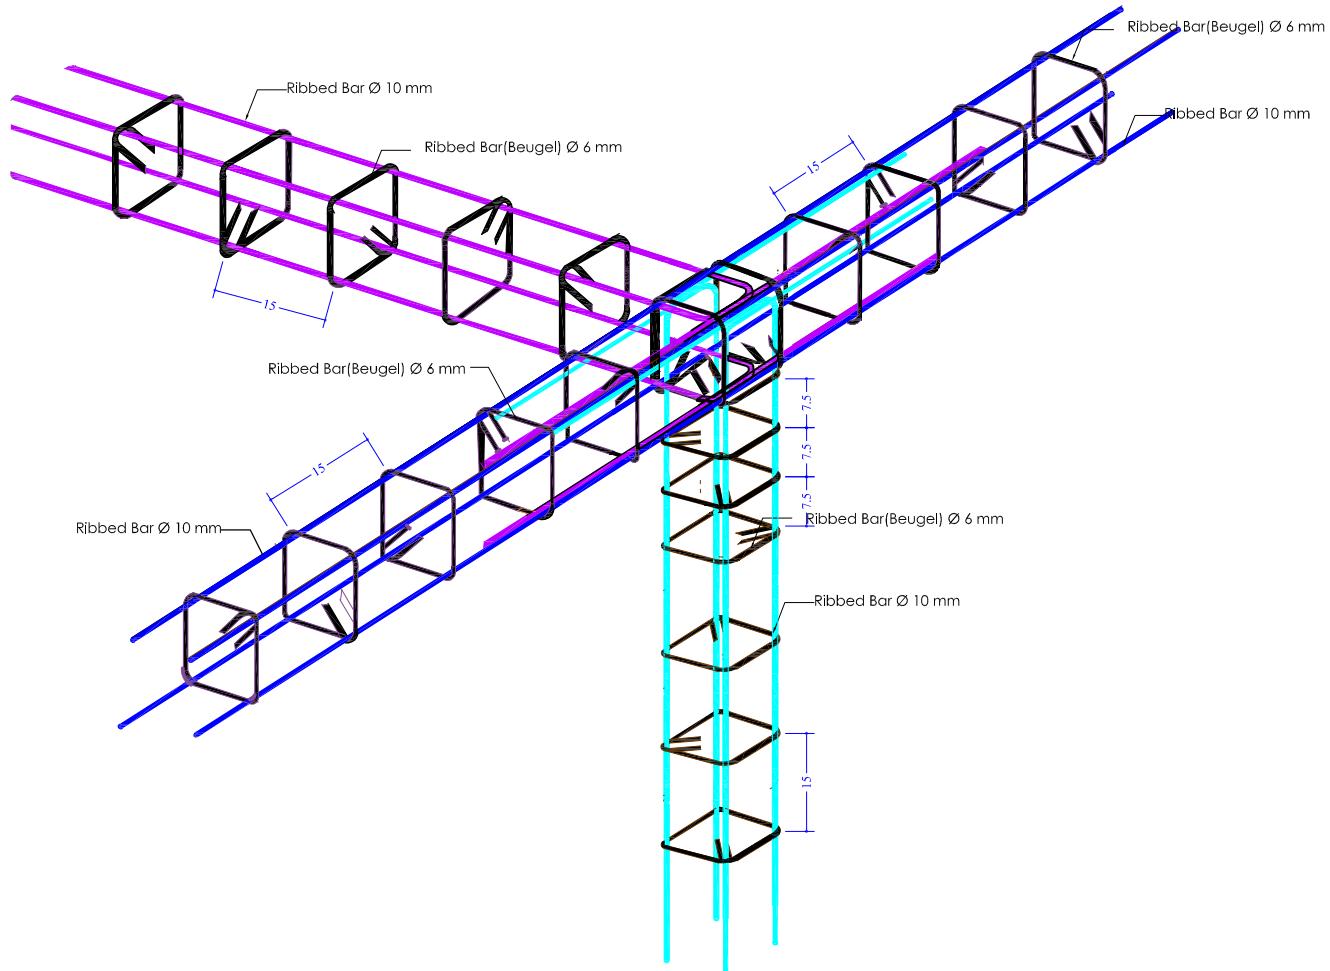

Pembesian Tiga Dimensi Ring Balok (Detail Pada T) Menggunakan Besi Ulir

SCALE 1 : 20

CATATAN		
PERMANENT HOUSING RECONSTRUCTION BUILD CHINGE		
PEKERJAAN / WORK		
CONFINED MASONRY PERMANENT HOUSE/ RUMAH IKATAN PASANGAN BATA		
LOKASI / LOCATION		
WEST SUMATERA AND BENGKULU		
MENYETUJUI/ APPROVED BY		
FOUNDER & EXECUTIVE DIRECTOR OF BUILD CHANGE JL. BERINGIN 4B NO. 4 PADANG		
ELIZABETH A. HAUSLER, Ph.D		
MENGETAHUI/ MENYETUJUI / APPROVED BY		
NAMA GAMBAR		
Pembesian Tiga Dimensi Ring Balok Detail Pada T Untuk Besi Ulir		
DIRENGAN/ DESIGN BY	DIGAMBAR / DRAWN BY	DIPERIKSA/ CHECKED BY
BUILD CHANGE © 2008	NAHDHUL RIDHA, ST	ELIZABETH A. HAUSLER, Ph.D
SCALE	NO. LBR	THANGG
1 : 20	38	2008
 BUILD CHANGE change Jin. A.Yani No. 28 Ngala P.Panjang		

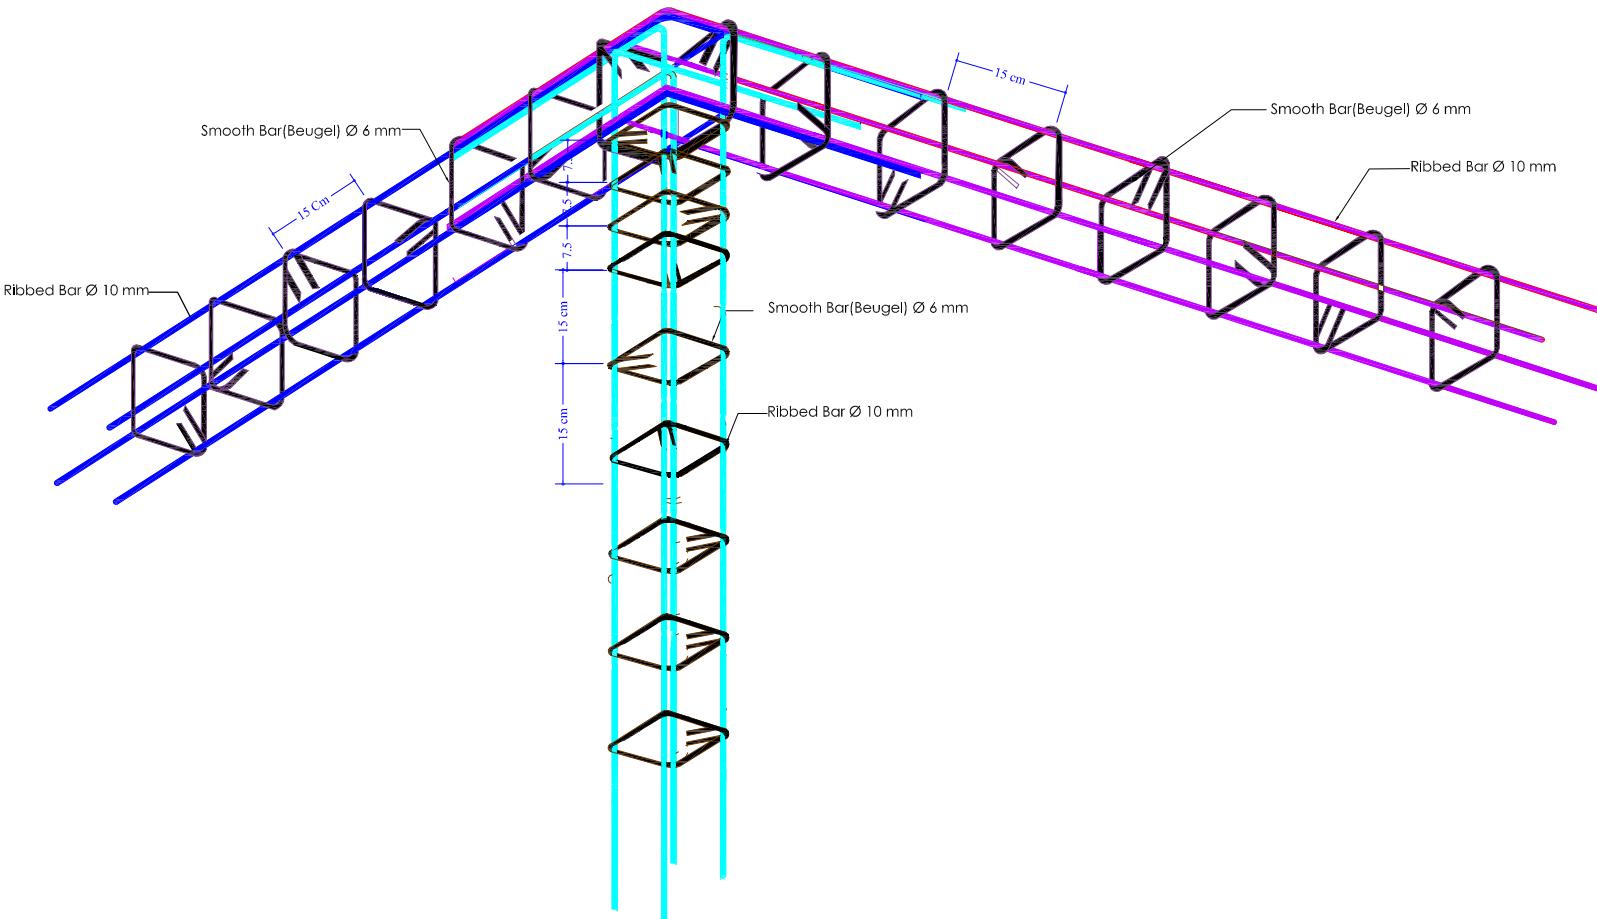

Pembesian Tiga Dimensi Ring balok (Detail Pada Sudut) Menggunakan Besi Ulir

SCALE 1 : 20

CATATAN

**PROJECT
PERMANENT HOUSING
RECONSTRUCTION
BUILD CHINGE**

PEKERJAAN / WORK

PERMANENT HOUSING

LOKASI : LOCATION

MENYETUJUI / APPROVED BY


MENGETAHUI / MENYETUJUI / APPROVED BY

NAMA GAMBAR

Pembesaran Tiga Dimensi Ring Balok Detail Pada Sudut Untuk Besi Ulir

DIREKCAN/V DESIGN BY	DIGAMBAR / DRAWN BY	DIPERIKSA/ CHECKED BY
BUILD CHANGE © 2008	NAHDHUL RIDHA, ST	ELIZABETH A. HAUSLER, Ph.D
SCALE	NIO./LBR	TH.ANGG


1 : 20 39 2008

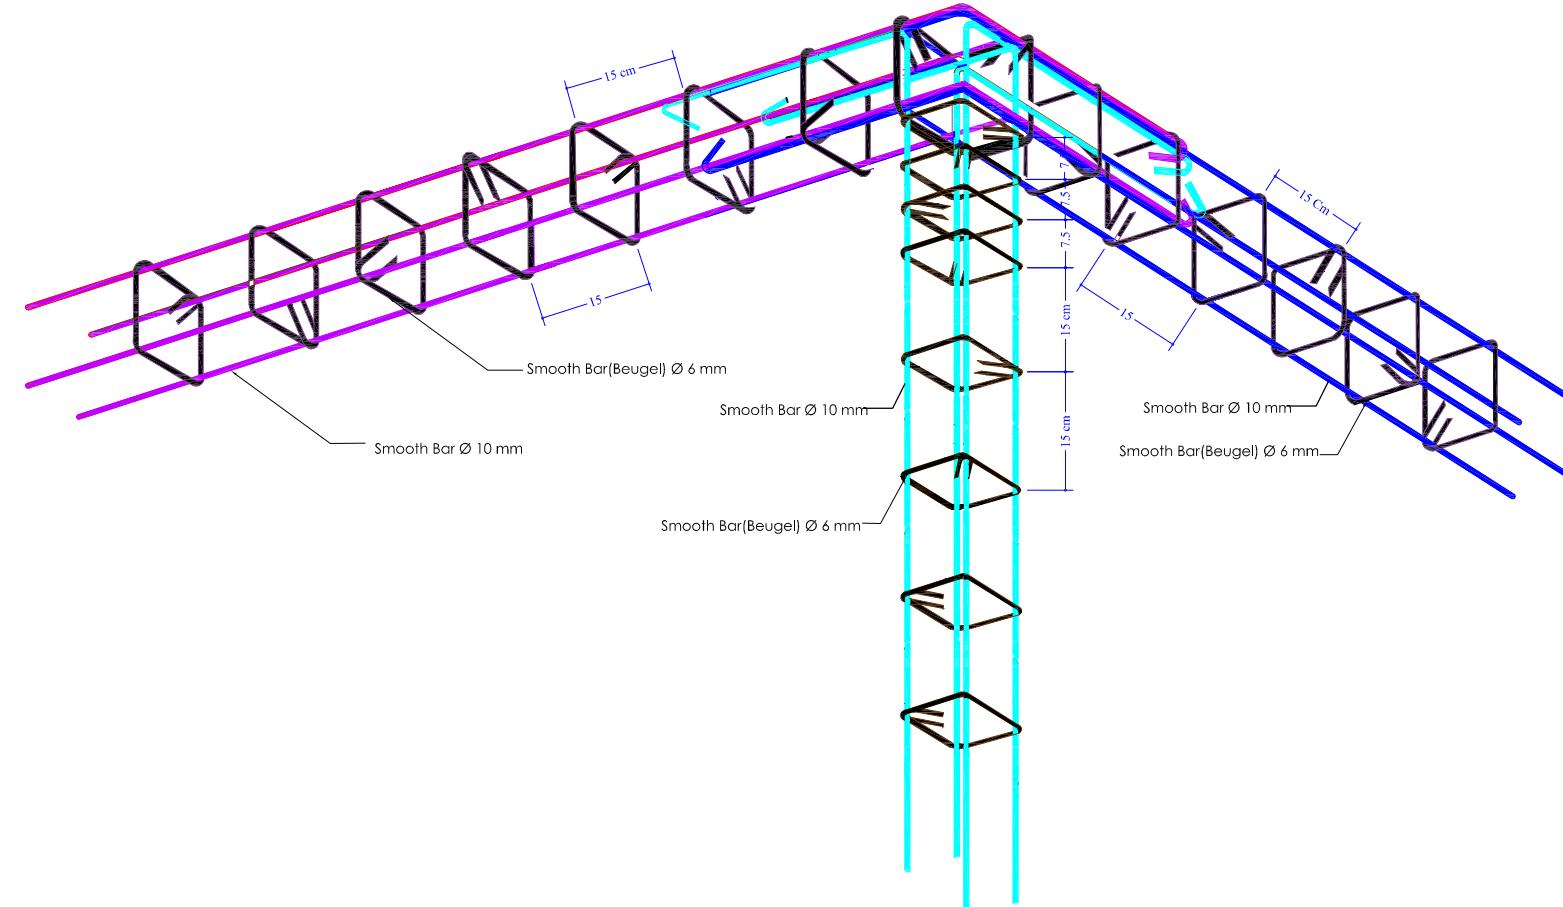


Pembesian Tiga Dimensi Ring balok (Detail Pada Sudut) Menggunakan Besi Polos

SCALE 1 : 20

CATATAN		
PROJECT	PERMANENT HOUSING RECONSTRUCTION BUILD CHNGE	
PEKERJAAN / WORK	PERMANENT HOUSING	
LOKASI: LOCATION	WEST SUMATERA AND BENGKULU	
MENYETUJUI / APPRVED BY	FOUNDER & EXECUTIVE DIRECTOR OF BUILD CHANGE JL. BERINGIN 4B NO. 4 PADANG	
ELIZABETH A. HAUSLER, Ph.D		
MENGETAHU// MENYETUJUI / APPRVED BY		
NAMA GAMBAR		
Pembesian Tiga Dimensi Ring Balok Detail Pada Sudut Untuk Besi Polos		
DIRENCANAAN / DESIGN BY	DIGAMBAR / DRAWN BY	DIPERIKSA / CHECKED BY
BUILD CHANGE © 2008	NAHDHUL RIDHA, ST	ELIZABETH A. HAUSLER, Ph.D
SCALE	NO.JBR	TH.ANGG
1 : 20	40	2008
 BUILD CHANGE Jln. A. Yani No. 28 Ngalau P.Panjang		

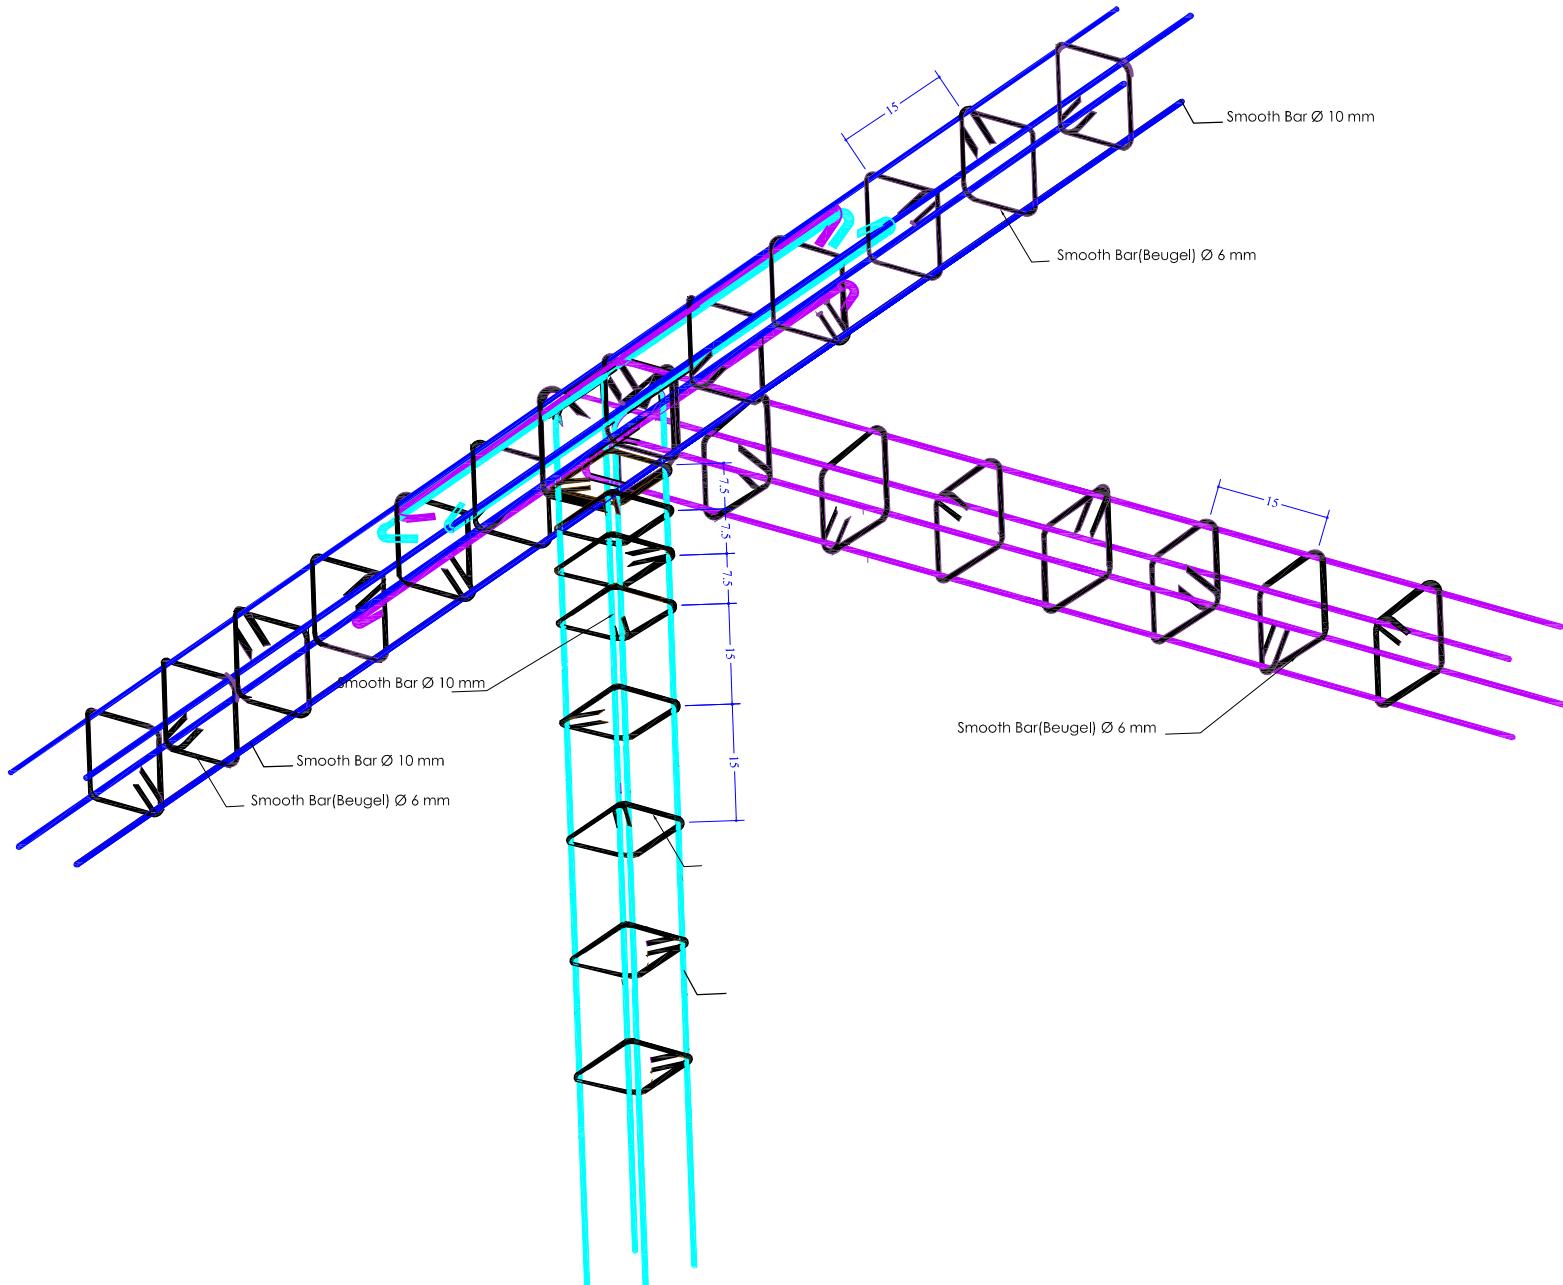


CATATAN		
PROJECT PERMANENT HOUSING RECONSTRUCTION BUILD CHINGE		
PEKERJAAN / WORK CONFINED MASONRY PERMANENT HOUSE/ RUMAH IKATAN PASANGAN BATA		
LOKASI : LOCATION WEST SUMATERA AND BENGKULU		
MENYETUJUI / APPRVED BY ELIZABETH A. HAUSLER, Ph.D		
MENGETAHUI/ MENYETUJUI / APPRVED BY		
NAMA GAMBAR Pembesian Tiga Dimensi Ring Balok Detail Pada Sudut Untuk Besi Polos		
DIRENCANA/ DESIGN BY	DIGAMBAR / DRAWN BY	DIFERIKSA/ CHECKED BY
BUILD CHANGE © 2008	NAHDHUL RIDHA, ST	ELIZABETH A. HAUSLER, Ph.D
SCALE	NO./LBR	TH.ANGG
1 : 20	41	2008
BUILD CHANGE Jln. A.Yani No. 28 Ngalaung Panjang		

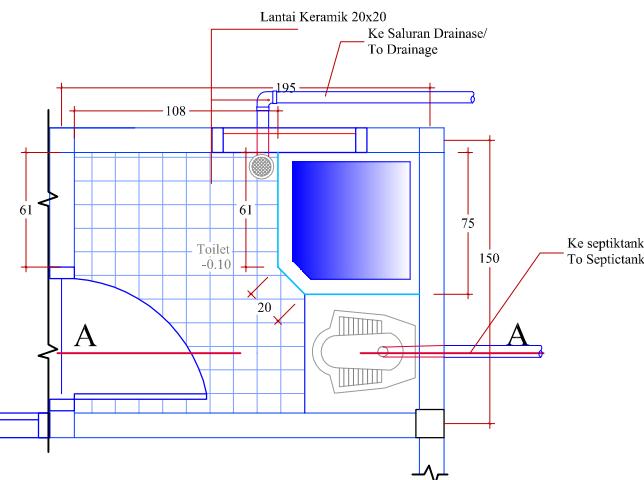

Denah Kamar Mandi


SCALE 1 : 40

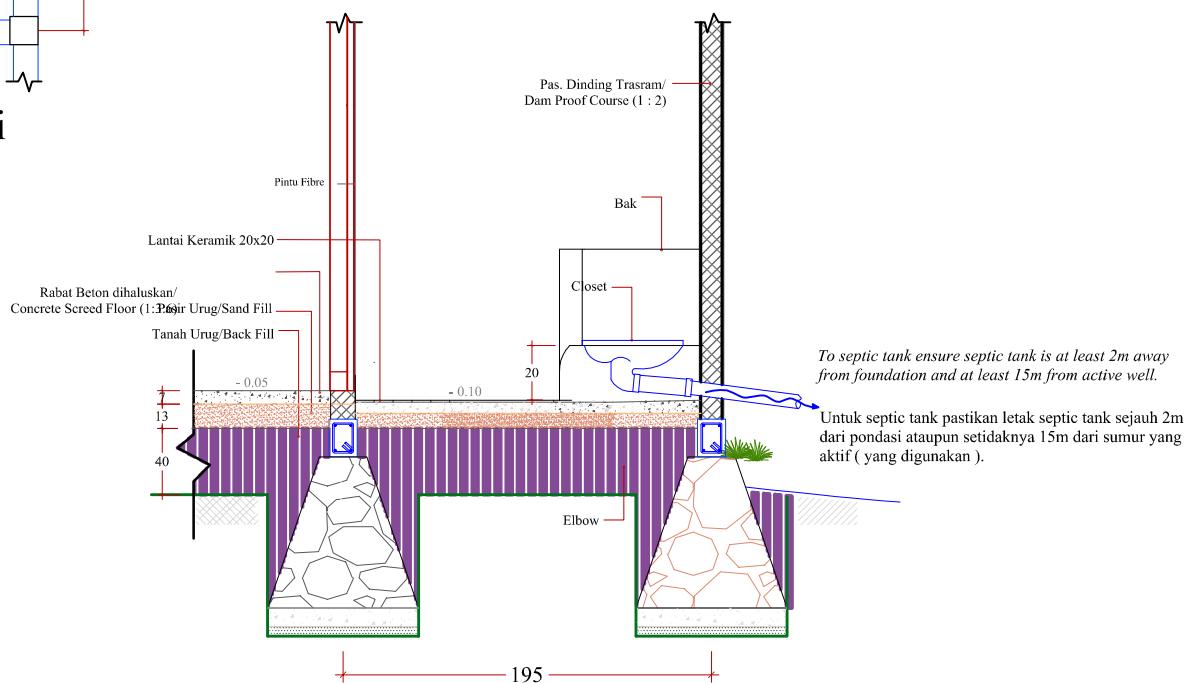

Potongan A - A

SCALE 1 : 40

CATATAN		
<p>PROJECT PERMANENT HOUSING RECONSTRUCTION BUILD CHANGE</p> <p>PEKERJAAN / WORK : CONFINED MASONRY PERMANENT HOUSE/ RUMAH IKATAN PASANGAN BATA</p> <p>OKASI / LOCATION : WEST SUMATERA AND BENGKULU</p> <p>MENYETUJUI / APPROVED BY FOUNDER & EXECUTIVE DIRECTOR OF BUILD CHANGE JL. BERINGIN 4B NO. 4 PADANG</p> <p>ELIZABETH A. HAUSLER, Ph.D MENGETAHUI / MENYETUJUI / APPROVED BY</p> <p>NAMA GAMBAR / TITLE OF DRAWING DENAH KAMAR MANDI DAN POTONGAN</p> <p>DIRENCANA/ DESIGN BY DIGAMBAR / DRAWN BY DIPERIKSA/ CHECKED BY BUILD CHANGE © 2008 NAHDHUL RIDHA, ST ELIZABETH A. HAUSLER, Ph.D</p> <p>SCALE / SCALE NO.LBR / PAGE THANGG/ YEAR OF PROJECT 1 : 40 42 2008</p>		
	BUILD CHANGE Jln. A.Yani No. 28 Ngalaup Panjang	

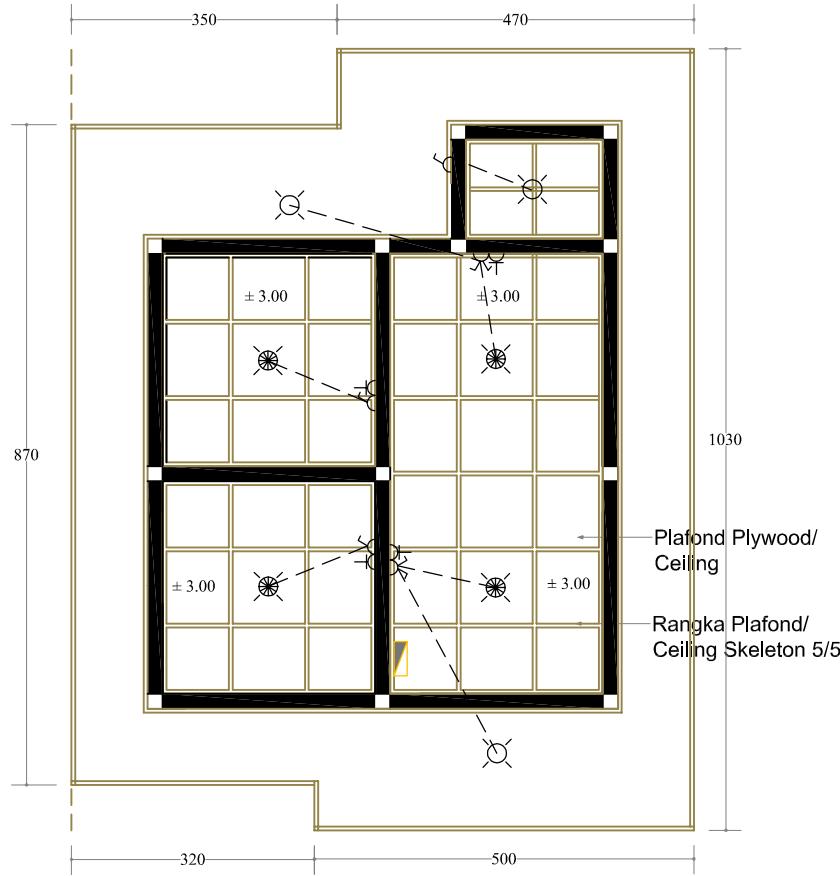

Rencana Plafond & Instalasi Listrik/
Ceiling Plan & Electrical Instalasi

SCALE 1 : 100



KETERANGAN/NOT

	Box Zekering/Fuse Box	1 Unit
	Lamp 18 Watt	4 Unit
	Lamp 11 Watt	3 Unit
	Saklar Ganda/ Double Switch	2 Unit
	Saklar Tunggal/Single Switch	3 Unit
	Stop Kontak/Stop Contact	4 Unit
	Jaringan Instalasi/ installation	12 Titik

CATATAN

PROJECT
**PERMANENT HOUSING
RECONSTRUCTION
BUILD CHANGE**

PEKERJAAN / WORK:
**CONFINED MASONRY PERMANENT HOUSE/
RUMAH IKATAN PASANGAN BATA**

OKASI / LOCATION:
WEST SUMATERA AND BENGKULU

MENYETUJUI / APPROVED BY
FOUNDER & EXECUTIVE DIRECTOR OF BUILD CHANGE
JL. BERGIN 4B NO. 4 PADANG

ELIZABETH A. HAUSLER, Ph.D
MENGETAHUI/ MENYETUJUI / APPROVED BY


NAMA GAMBAR / TITLE OF DRAWING

RENCANA PLAFOND DAN INSTALASI LISTRIK


DIRENCANA/ DESIGN BY	DIGAMBAR / DRAWN BY	DIPERIKSA/ CHECKED BY
BUILD CHANGE © 2008	NAHDUL RIDHA. ST	ELIZABETH A. HAUSLER, Ph.D
SCALE / SCALE	NO.LBR / PAGE	TGLANGGAR/ YEAR OF PROJECT
1 : 100	43	2008



BUILD CHANGE
Jln. A.Yani No. 28 Ngala P.Panjang

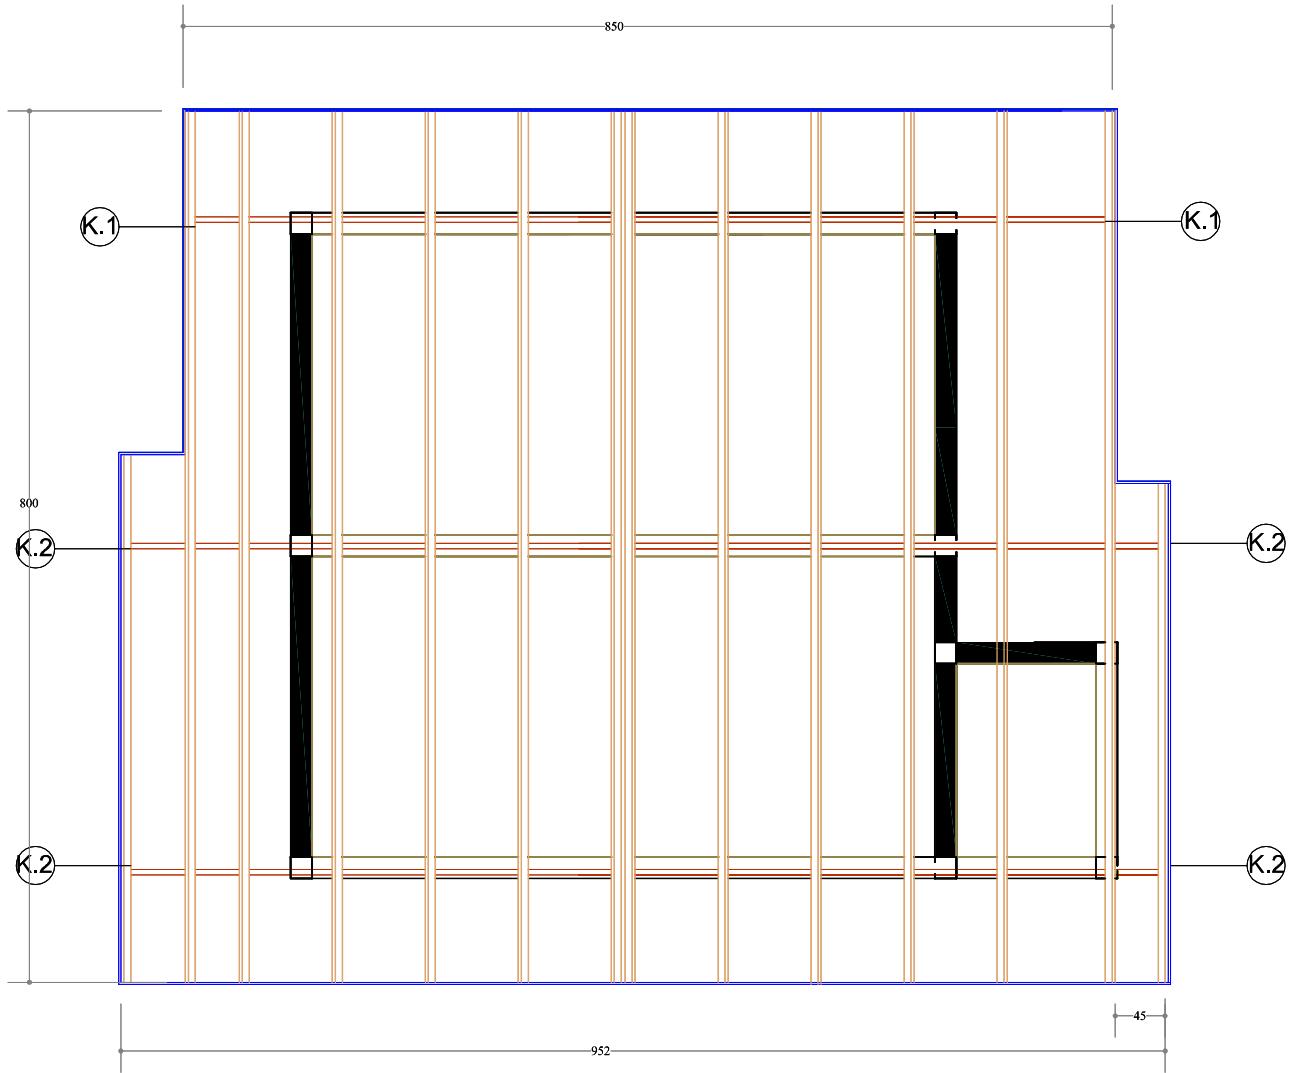

CATATAN														
<p>PROJECT PERMANENT HOUSING RECONSTRUCTION BUILD CHANGE</p> <p>PEKERJAAN / WORK : CONFINED MASONRY PERMANENT HOUSE/ RUMAH IKATAN PASANGAN BATA</p> <p>OKASI / LOCATION : WEST SUMATERA AND BENGKULU</p> <p>MENYETUJUI / APPROVED BY FOUNDER & EXECUTIVE DIRECTOR OF BUILD CHANGE JL. BERINGIN 4B NO. 4 PADANG</p> <p>ELIZABETH A. HAUSLER, Ph.D</p> <p>MENGETAHUI/ MENYETUJUI / APPROVED BY</p> <p>NAMA GAMBAR / TITLE OF DRAWING</p> <p>RENCANA KUDA - KUDA</p> <table border="1"> <tr> <th>DIRENCANA/ DESIGN BY</th> <th>DIGAMBAR / DRAWN BY</th> <th>DIPERIKSA/ CHECKED BY</th> </tr> <tr> <td>BUILD CHANGE © 2008</td> <td>NAHDHUL RIDHA, ST</td> <td>ELIZABETH A. HAUSLER, Ph.D</td> </tr> <tr> <th>SCALE / SCALE</th> <th>NO. LBR / PAGE</th> <th>THANG/GYEAR OF PROJECT</th> </tr> <tr> <td>1 : 70</td> <td>44</td> <td>2008</td> </tr> </table> <p>build change BUILD CHANGE Jln. A. Yani No. 28 Ngalau P. Panjang</p>			DIRENCANA/ DESIGN BY	DIGAMBAR / DRAWN BY	DIPERIKSA/ CHECKED BY	BUILD CHANGE © 2008	NAHDHUL RIDHA, ST	ELIZABETH A. HAUSLER, Ph.D	SCALE / SCALE	NO. LBR / PAGE	THANG/GYEAR OF PROJECT	1 : 70	44	2008
DIRENCANA/ DESIGN BY	DIGAMBAR / DRAWN BY	DIPERIKSA/ CHECKED BY												
BUILD CHANGE © 2008	NAHDHUL RIDHA, ST	ELIZABETH A. HAUSLER, Ph.D												
SCALE / SCALE	NO. LBR / PAGE	THANG/GYEAR OF PROJECT												
1 : 70	44	2008												

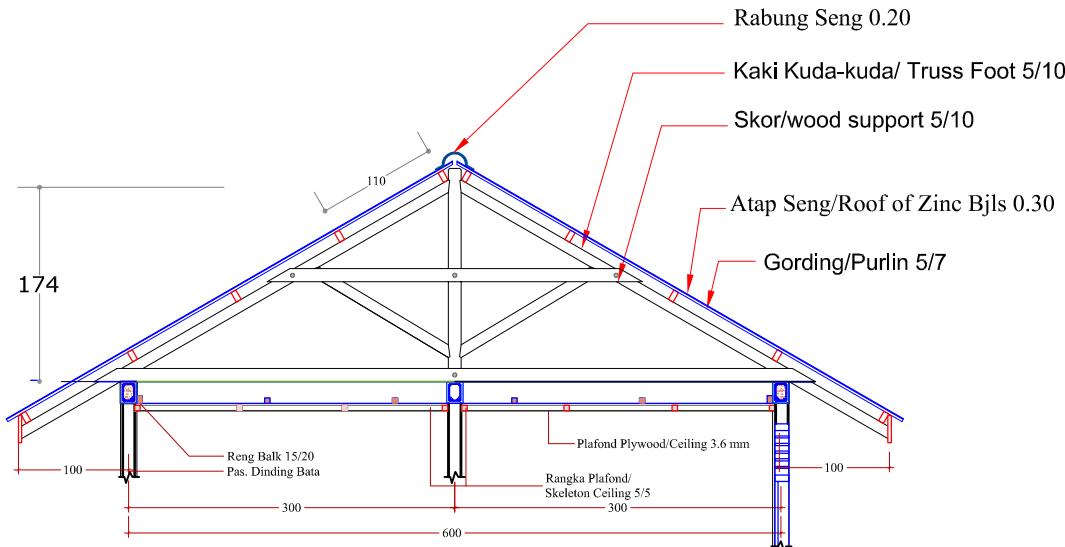

KUDA - KUDA / TRUSS 1

SCALE 1 : 70



CATATAN

PROJECT
PERMANENT HOUSING RECONSTRUCTION BUILD CHANGE

PEKERJAAN / WORK :

CONFINED MASONRY PERMANENT HOUSE/
RUMAH IKATAN PASANGAN BATA

OKASI / LOCATION:
WEST SUMATERA AND BENGKULU

MENYETUJUI / APPROVED BY
FOUNDER & EXECUTIVE DIRECTOR OF BUILD CHANGE
JL. BERINGIN 4B NO. 4 PADANG


ELIZABETH A. HAUSLER, Ph.D

MENGETAHUI/ MENYETUJUI / APPROVED BY

NAMA GAMBAR / TITLE OF DRAWING

KUDA-KUDA / TRUSS 1

DIRENCANA/ DESIGN BY	DIGAMBAR / DRAWN BY	DIPERIKSA/ CHECKED BY
BUILD CHANGE © 2008	NAHDHUL RIDHA, ST	ELIZABETH A. HAUSLER, Ph.D
SCALE / SCALE	NO.LBR / PAGE	THANG/GYEAR OF PROJECT
1 : 70	45	2008

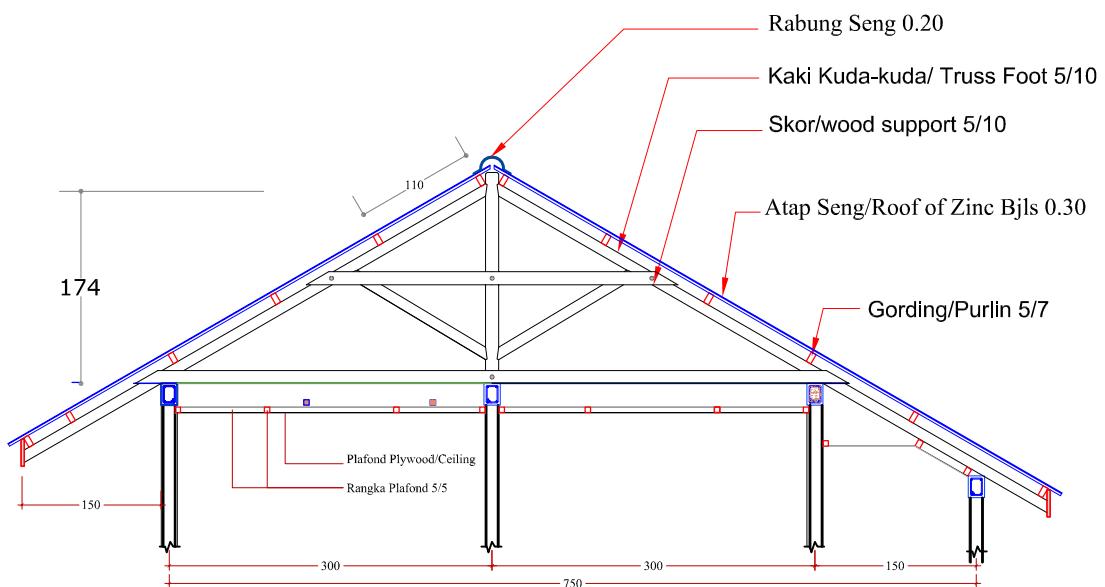


KUDA - KUDA / TRUSS 2

SCALE 1 : 70




CATATAN		
PROJECT PERMANENT HOUSING RECONSTRUCTION BUILD CHANGE		
PEKERJAAN / WORK : CONFINED MASONRY PERMANENT HOUSE/ RUMAH IKATAN PASANGAN BATA		
OKASI / LOCATION : WEST SUMATERA AND BENGKULU		
MENYETUJI / APPROVED BY FOUNDER & EXECUTIVE DIRECTOR OF BUILD CHANGE JL. BERGININ 4B NO. 4 PADANG		
ELIZABETH A. HAUSLER, Ph.D		
MENGETAHUI / MENYETUJI / APPROVED BY		
NAMA GAMBAR / TITLE OF DRAWING KUDA - KUDA / TRUSS 2		
DIRENCANA/ DESIGN BY	DIGAMBAR / DRAWN BY	DIPERIKSA/ CHECKED BY
BUILD CHANGE © 2008	NAHDUL RIDHA, ST	ELIZABETH A. HAUSLER, Ph.D
SCALE / SCALE	NO.LBR / PAGE	THANGG/YEAR OF PROJECT
1 : 70	46	2008
	BUILD CHANGE Jln. A.Yani No. 28 Ngalaup Panjang	

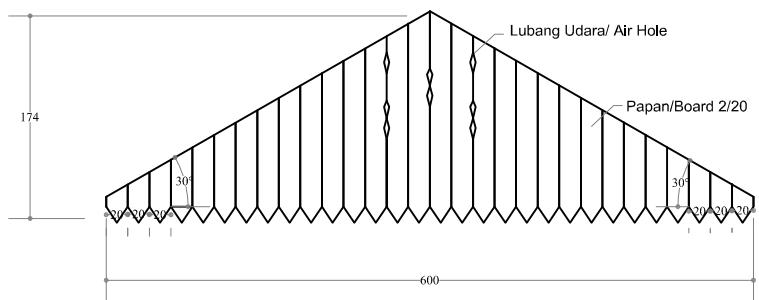

DETAIL TOMBAK LAYAR/GABLE

SCALE 1 : 70

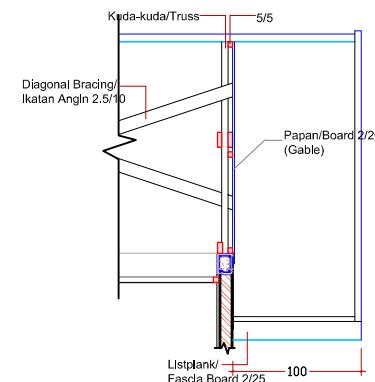

CATATAN

**PROJECT
PERMANENT HOUSING
RECONSTRUCTION
BUILD CHANGE**

PEKERJAAN / WORK :

**CONFINED MASONRY PERMANENT HOUSE/
RUMAH IKATAN PASANGAN BATA**

LOKASI / LOCATION :
WEST SUMATERA AND BENGKULU

MENYETUJUI / APPROVED BY
FOUNDER & EXECUTIVE DIRECTOR OF BUILD CHANGE
JL. BERINGIN 4B NO. 4 PADANG

ELIZABETH A. HAUSLER, Ph.D
MENGETAHUI/ MENYETUJUI / APPROVED BY



NAMA GAMBAR / TITLE OF DRAWING

KUDA - KUDA / TRUSS 3

DIRENCANA/ DESIGN BY	DIGAMBAR / DRAWN BY	DIPERIKSA/ CHECKED BY
BUILD CHANGE © 2008	NAHDHUL RIDHA, ST	ELIZABETH A. HAUSLER, Ph.D
SCALE / SCALE	NO. LBR / PAGE	THANG/ YEAR OF PROJECT
1 : 70	47	2008




BUILD CHANGE
Jln. A.Yani No. 28 Ngalaup Panjang

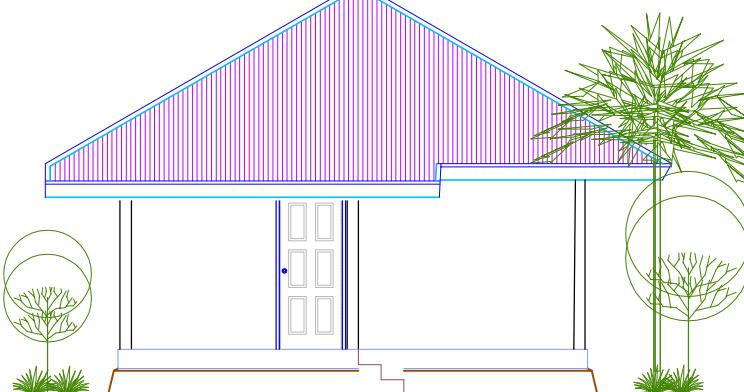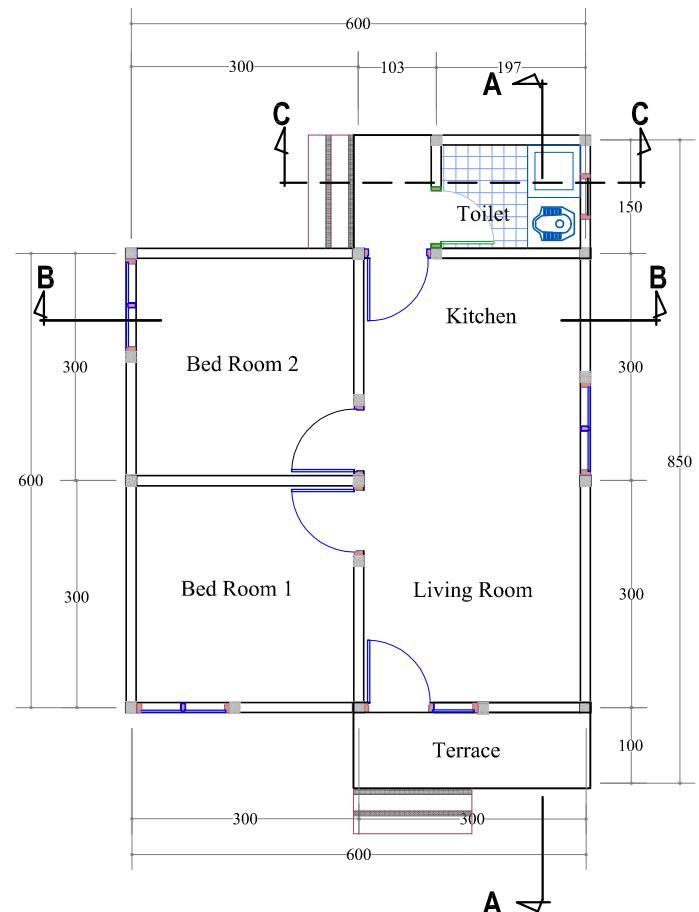



CATATAN		
PROJECT		
PERMANENT HOUSING RECONSTRUCTION BUILD CHANGE		
PEKERJAAN / WORK :		
CONFINED MASONRY PERMANENT HOUSE/ RUMAH IKATAN PASANGAN BATA		
OKASI / LOCATION :		
WEST SUMATERA AND BENGKULU		
MENYETUJUI / APPROVED BY		
FOUNDER & EXECUTIVE DIRECTOR OF BUILD CHANGE JL. BERGININ 4B NO. 4 PADANG		
ELIZABETH A. HAUSLER, Ph.D		
MENGETAHUI / MENYETUJUI / APPROVED BY		
NAMA GAMBAR / TITLE OF DRAWING		
DENAH, TAMPAK DEPAN DAN TAMPAK BELAKANG DENGAN ATAP PERISAI		
DIRENCANA/ DESIGN BY	DIGAMBAR/ DRAWN BY	DIPERIKSA/ CHECKED BY
BUILD CHANGE © 2008	NAHDUL RIDHA, ST	ELIZABETH A. HAUSLER, Ph.D
SCALE / SCALE	NO. LBR / PAGE	THANG/GYEAR OF PROJECT
1 : 100	48	2008
 BUILD CHANGE	<i>Jln. A.Yani No. 28 Ngalau P.Panjang</i>	




CATATAN
PROJECT
PERMANENT HOUSING RECONSTRUCTION BUILD CHANGE
PEKERJAAN / WORK :
CONFINED MASONRY PERMANENT HOUSE/ RUMAH IKATAN PASANGAN BATA
OKASI / LOCATION :
WEST SUMATERA AND BENGKULU
MENYETUJUI / APPROVED BY
FOUNDER & EXECUTIVE DIRECTOR OF BUILD CHANGE JL. BERINGIN 4B NO. 4 PADANG
ELIZABETH A. HAUSLER, Ph.D
MENGETAHUI/ MENYETUJUI / APPROVED BY
NAMA GAMBAR / TITLE OF DRAWING
TAMPAK SAMPING KIRI, SAMPING KANAN DAN POTONGAN
DIRENCANA/ DESIGN BY
NAHDHUL RIDHA, ST
DIPERIKSA/ CHECKED BY
ELIZABETH A. HAUSLER, Ph.D
SCALE / SCALE
NO. LBR / PAGE
THANG/GYEAR OF PROJECT
1 : 100
49
2008
BUILD CHANGE Jln. A.Yani No. 28 Ngalaung P.Panjang

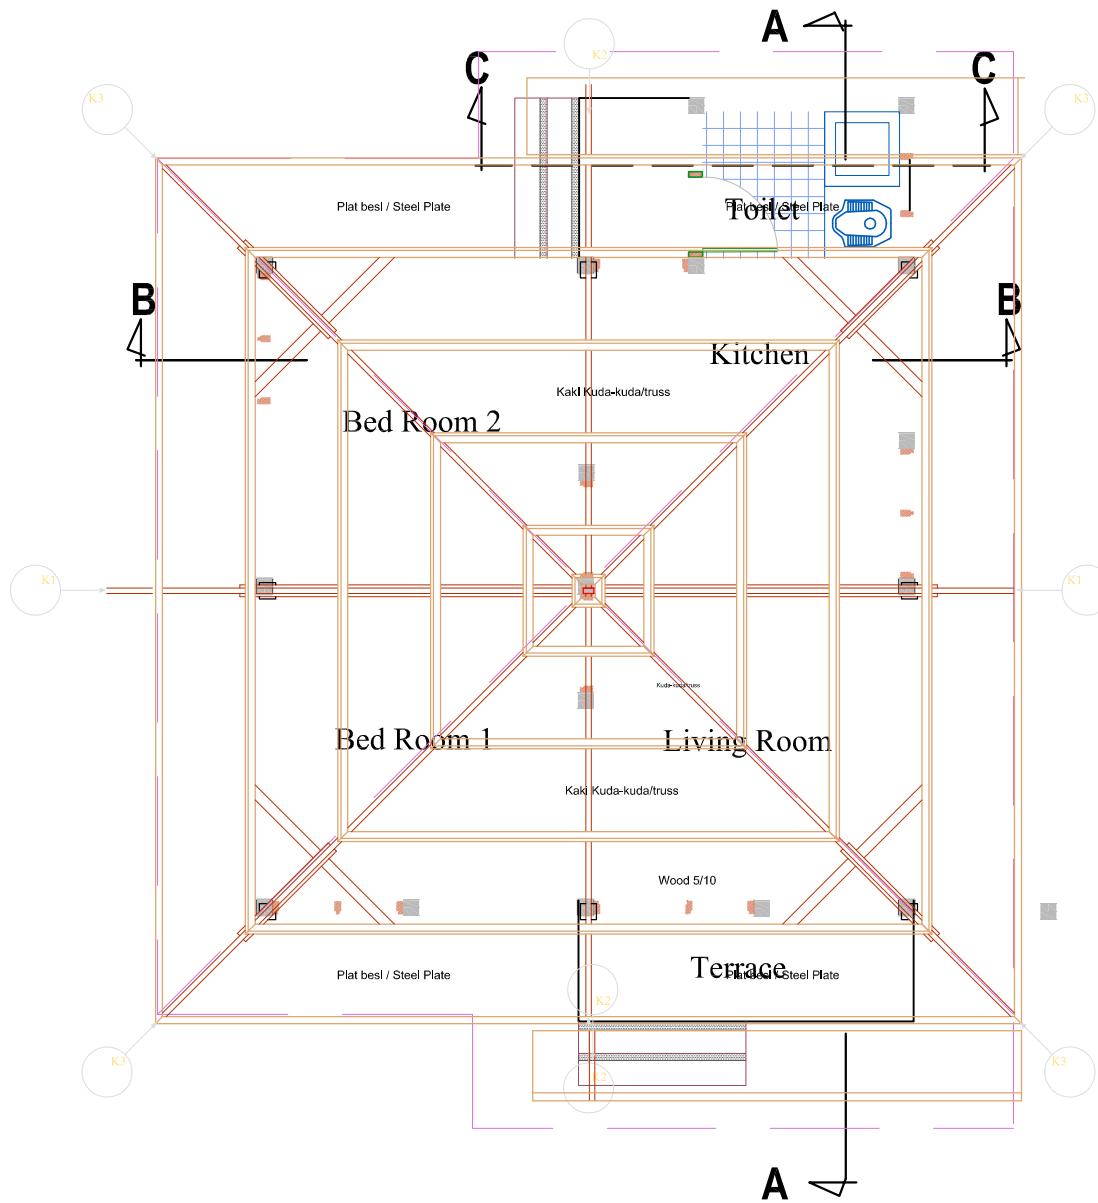

CATATAN		
PROJECT PERMANENT HOUSING RECONSTRUCTION BUILD CHANGE		
PEKERJAAN / WORK : CONFINED MASONRY PERMANENT HOUSE/ RUMAH IKATAN PASANGAN BATA		
OKASI / LOCATION : WEST SUMATERA AND BENGKULU		
MENYETUJI / APPROVED BY FOUNDER & EXECUTIVE DIRECTOR OF BUILD CHANGE JL. BERINGIN 4B NO. 4 PADANG		
ELIZABETH A. HAUSLER, Ph.D		
MENGETAHUI/ MENYETUJI / APPROVED BY		
NAMA GAMBAR / TITLE OF DRAWING DENAH PENEMPATAN KUDA-KUDA DAN DENGAN ATAP PERISAI		
DIRENGAN/ DESIGN BY	DIGAMBAR / DRAWN BY	DIPERIKSA/ CHECKED BY
BUILD CHANGE © 2008	NAHDUL RIDHA, ST	ELIZABETH A. HAUSLER, Ph.D
SCALE / SCALE	NO LBR / PAGE	THINGS/YEAR OF PROJECT
1 : 70	50	2008
build change <i>Jln. A. Yani No. 28 Ngalaу P. Panjang</i>		

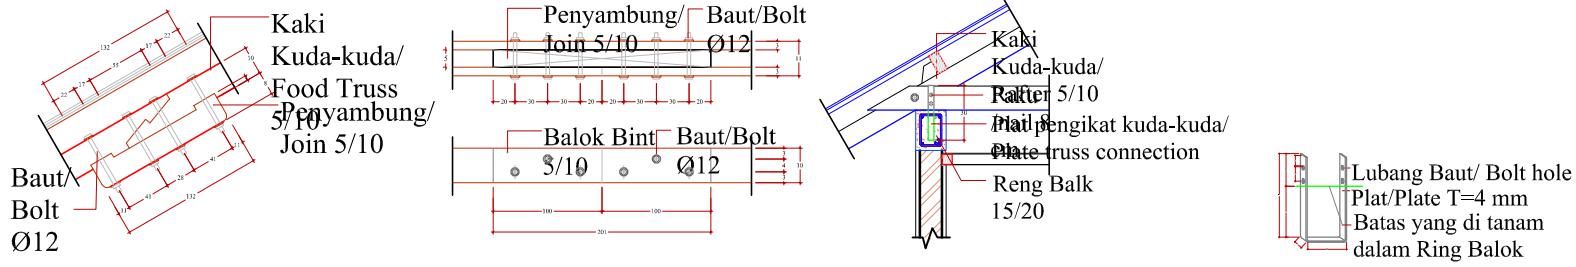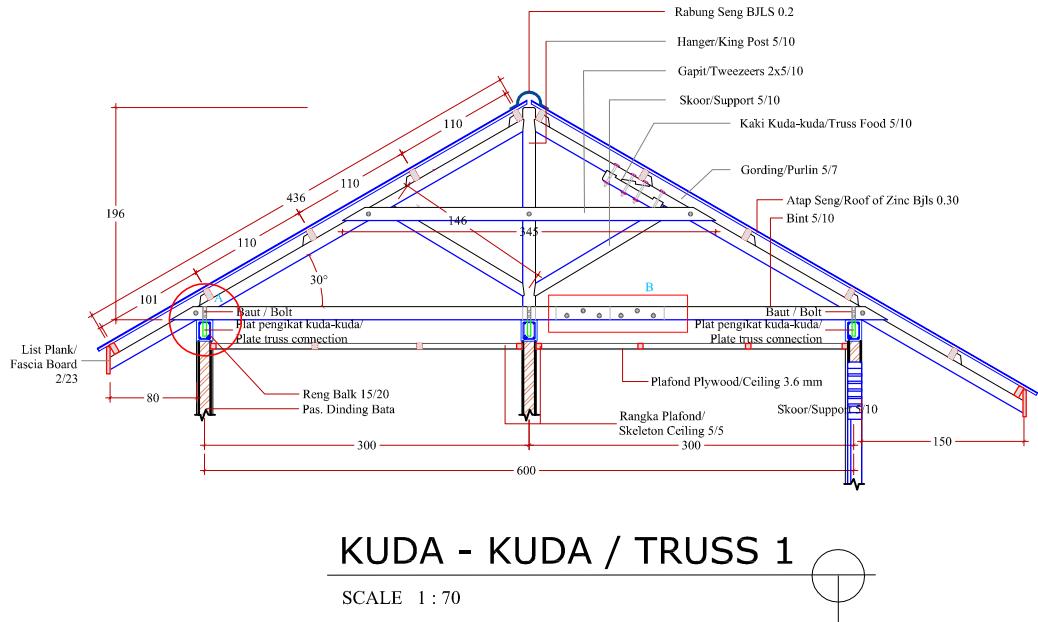


CATATAN		
PROJECT		
PERMANENT HOUSING RECONSTRUCTION BUILD CHANGE		
PEKERJAAN / WORK :		
CONFINED MASONRY PERMANENT HOUSE/ RUMAH IKATAN PASANGAN BATA		
OKASI / LOCATION:		
WEST SUMATERA AND BENGKULU		
MENYETUJUI / APPROVED BY		
FOUNDER & EXECUTIVE DIRECTOR OF BUILD CHANGE JL. BERINGIN 4B NO. 4 PADANG		
ELIZABETH A. HAUSLER, Ph.D		
MENGETAHUI/ MENYETUJUI / APPROVED BY		
NAMA GAMBAR / TITLE OF DRAWING		
KUDA-KUDA / TRUSS 1		
DIRENGCARA/ DESIGN BY	DIGAMBAR / DRAWN BY	DIPERIKSA/ CHECKED BY
BUILD CHANGE © 2008	NAHDHUL RIDHA, ST	ELIZABETH A. HAUSLER, Ph.D
SCALE / SCALE	NO.LBR / PAGE	THANGG/YEAR OF PROJECT
1 : 70	51	2008
 build change	BUILD CHANGE	
Jln. A.Yani No. 28 Ngalaú P.Panjang		

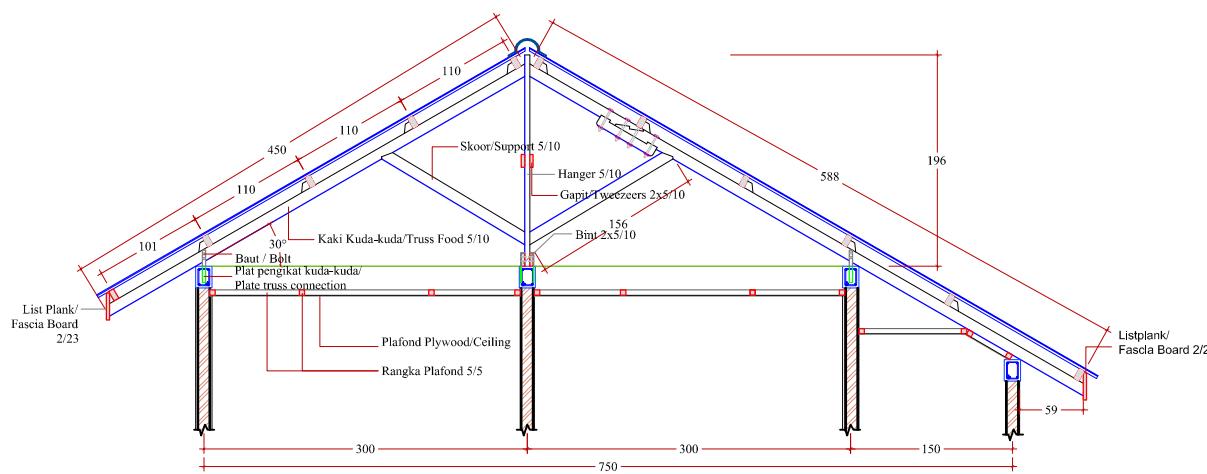

KUDA - KUDA / TRUSS 2

SCALE 1 : 70

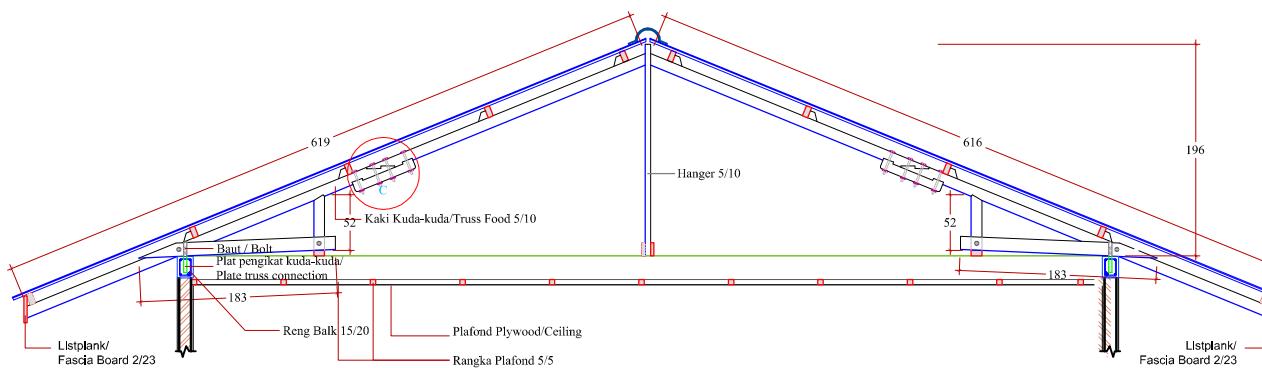


KUDA - KUDA / TRUSS 3

SCALE 1 : 70



CATATAN		
PROJECT		
PERMANENT HOUSING RECONSTRUCTION BUILD CHANGE		
PEKERJAAN / WORK :		
CONFINED MASONRY PERMANENT HOUSE/ RUMAH IKATAN PASANGAN BATA		
OKASI / LOCATION:		
WEST SUMATERA AND BENGKULU		
MENYETUJUI / APPROVED BY		
FOUNDER & EXECUTIVE DIRECTOR OF BUILD CHANGE JL. BERGIN 4B NO. 4 PADANG		
ELIZABETH A. HAUSLER, Ph.D		
MENGETAHUI / MENYETUJUI / APPROVED BY		
NAMA GAMBAR / TITLE OF DRAWING		
KUDA-KUDA / TRUSS 2 DAN KUDA-KUDA / TRUSS 3		
DIRENCANA/ DESIGN BY	DIGAMBAR / DRAWN BY	DIPERKSA/ CHECKED BY
BUILD CHANGE © 2008	NAHDHUL RIDHA, ST	ELIZABETH A. HAUSLER, Ph.D
SCALE / SCALE	NO.LBR / PAGE	THANG/GYEAR OF PROJECT
1 : 70	52	2008
 BUILD CHANGE	Jln. A. Yani No. 28 Ngalau P.Panjang	

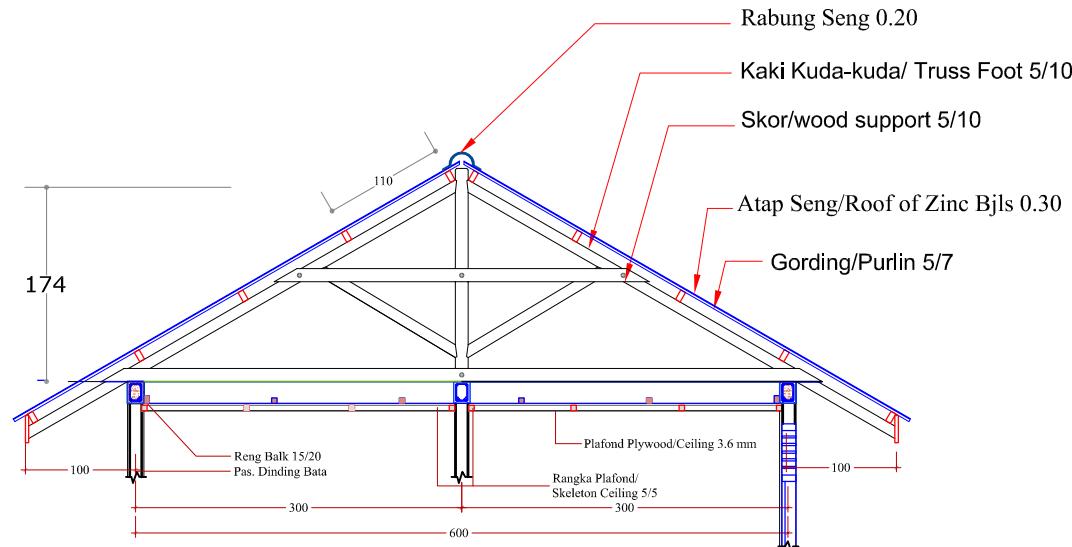

KUDA - KUDA / TRUSS 1

SCALE 1 : 70



CATATAN

PROJECT
PERMANENT HOUSING RECONSTRUCTION BUILD CHANGE

PEKERJAAN / WORK :

CONFINED MASONRY PERMANENT HOUSE/ RUMAH IKATAN PASANGAN BATA

OKASI / LOCATION:
WEST SUMATERA AND BENGKULU

MENYETUJUI / APPROVED BY
FOUNDER & EXECUTIVE DIRECTOR OF BUILD CHANGE
JL. BERINGIN 4B NO. 4 PADANG

ELIZABETH A. HAUSLER, Ph.D
MENGETAHUI/ MENYETUJUI / APPROVED BY

NAMA GAMBAR / TITLE OF DRAWING

KUDA-KUDA / TRUSS 1


DIRENCANA/ DESIGN BY	DIGAMBAR / DRAWN BY	DIPERIKSA/ CHECKED BY
BUILD CHANGE © 2008	NAHDHUL RIDHA, ST	ELIZABETH A. HAUSLER, Ph.D

SCALE / SCALE	NO.LBR / PAGE	THANG/GYEAR OF PROJECT
---------------	---------------	------------------------

1 : 70	45	2008
--------	----	------



BUILD CHANGE
Jln. A.Yani No. 28 Ngalaup Panjang

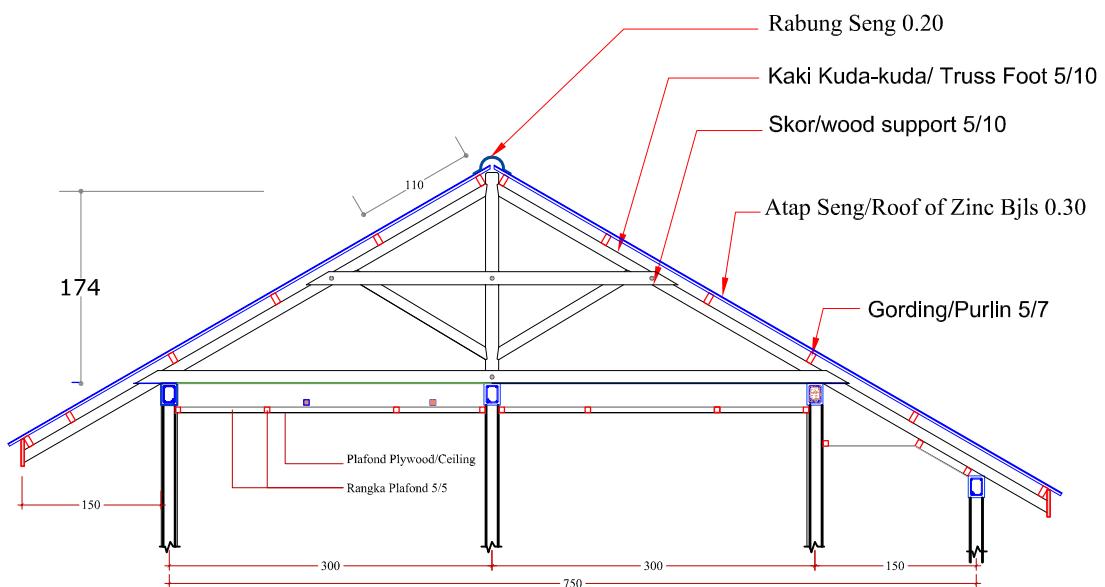


KUDA - KUDA / TRUSS 2

SCALE 1 : 70




CATATAN		
PROJECT PERMANENT HOUSING RECONSTRUCTION BUILD CHANGE		
PEKERJAAN / WORK : CONFINED MASONRY PERMANENT HOUSE/ RUMAH IKATAN PASANGAN BATA		
OKASI / LOCATION : WEST SUMATERA AND BENGKULU		
MENYETUJI / APPROVED BY FOUNDER & EXECUTIVE DIRECTOR OF BUILD CHANGE JL. BERGININ 4B NO. 4 PADANG		
ELIZABETH A. HAUSLER, Ph.D		
MENGETAHUI / MENYETUJI / APPROVED BY		
NAMA GAMBAR / TITLE OF DRAWING		
KUDA - KUDA / TRUSS 2		
DIRENCANA/ DESIGN BY	DIGAMBAR / DRAWN BY	DIPERIKSA/ CHECKED BY
BUILD CHANGE © 2008	NAHDUL RIDHA, ST	ELIZABETH A. HAUSLER, Ph.D
SCALE / SCALE	NO.LBR / PAGE	THANGG/YEAR OF PROJECT
1 : 70	46	2008
	BUILD CHANGE Jln. A.Yani No. 28 Ngalaup Panjang	

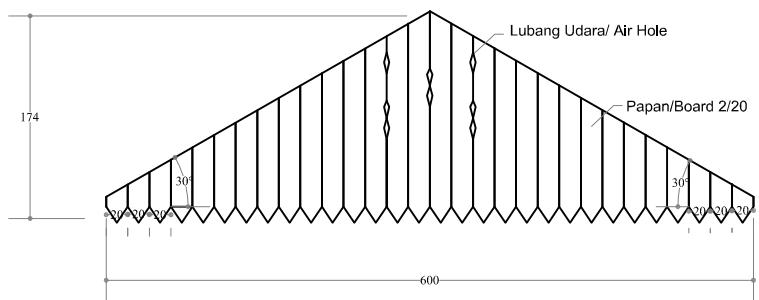

DETAIL TOMBAK LAYAR/GABLE

SCALE 1 : 70

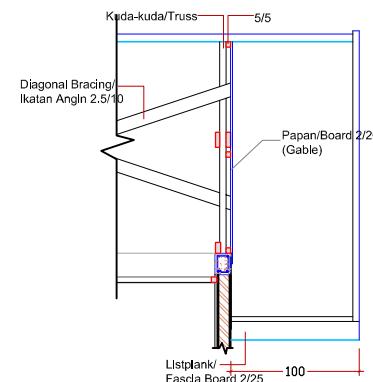

CATATAN

**PROJECT
PERMANENT HOUSING
RECONSTRUCTION
BUILD CHANGE**

PEKERJAAN / WORK :

**CONFINED MASONRY PERMANENT HOUSE/
RUMAH IKATAN PASANGAN BATA**

LOKASI / LOCATION :
WEST SUMATERA AND BENGKULU

MENYETUJUI / APPROVED BY
FOUNDER & EXECUTIVE DIRECTOR OF BUILD CHANGE
JL. BERINGIN 4B NO. 4 PADANG

ELIZABETH A. HAUSLER, Ph.D
MENGETAHUI/ MENYETUJUI / APPROVED BY



NAMA GAMBAR / TITLE OF DRAWING

KUDA - KUDA / TRUSS 3


DIRENCANA/ DESIGN BY	DIGAMBAR / DRAWN BY	DIPERIKSA/ CHECKED BY
BUILD CHANGE © 2008	NAHDHUL RIDHA, ST	ELIZABETH A. HAUSLER, Ph.D
SCALE / SCALE	NO. LBR / PAGE	THANG/ YEAR OF PROJECT
1 : 70	47	2008




BUILD CHANGE
Jln. A.Yani No. 28 Ngalaup Panjang

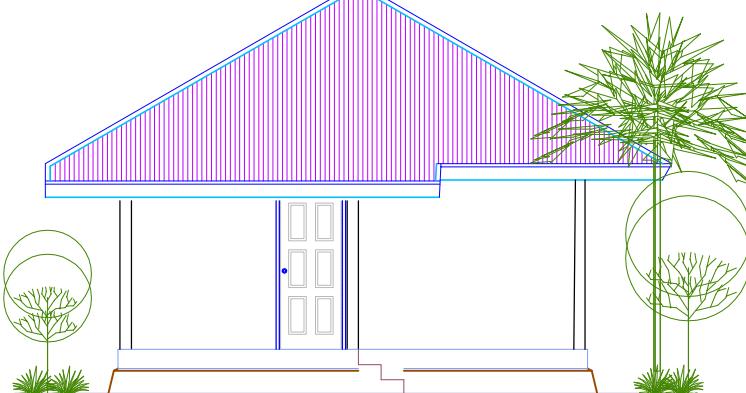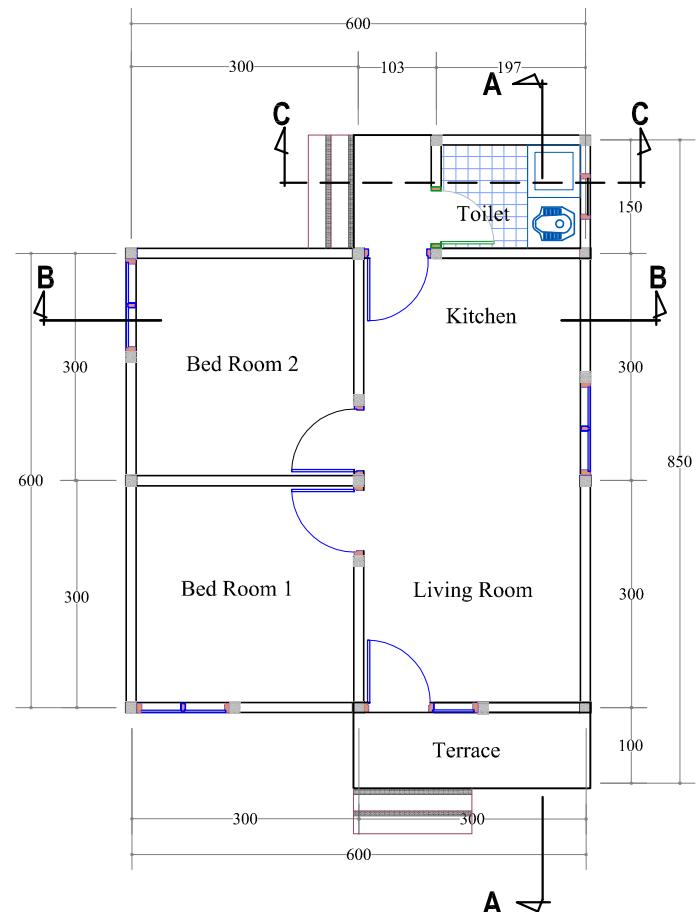



CATATAN		
PROJECT		
PERMANENT HOUSING RECONSTRUCTION BUILD CHANGE		
PEKERJAAN / WORK :		
CONFINED MASONRY PERMANENT HOUSE/ RUMAH IKATAN PASANGAN BATA		
OKASI / LOCATION :		
WEST SUMATERA AND BENGKULU		
MENYETUJUI / APPROVED BY		
FOUNDER & EXECUTIVE DIRECTOR OF BUILD CHANGE JL. BERGININ 4B NO. 4 PADANG		
ELIZABETH A. HAUSLER, Ph.D		
MENGETAHUI / MENYETUJUI / APPROVED BY		
NAMA GAMBAR / TITLE OF DRAWING		
DENAH, TAMPAK DEPAN DAN TAMPAK BELAKANG DENGAN ATAP PERISAI		
DIRENCANA/ DESIGN BY	DIGAMBAR/ DRAWN BY	DIPERIKSA/ CHECKED BY
BUILD CHANGE © 2008	NAHDUL RIDHA, ST	ELIZABETH A. HAUSLER, Ph.D
SCALE / SCALE	NO.LBR / PAGE	THANG/GYEAR OF PROJECT
1 : 100	48	2008
 BUILD CHANGE	<i>Jln. A.Yani No. 28 Ngalau P.Panjang</i>	

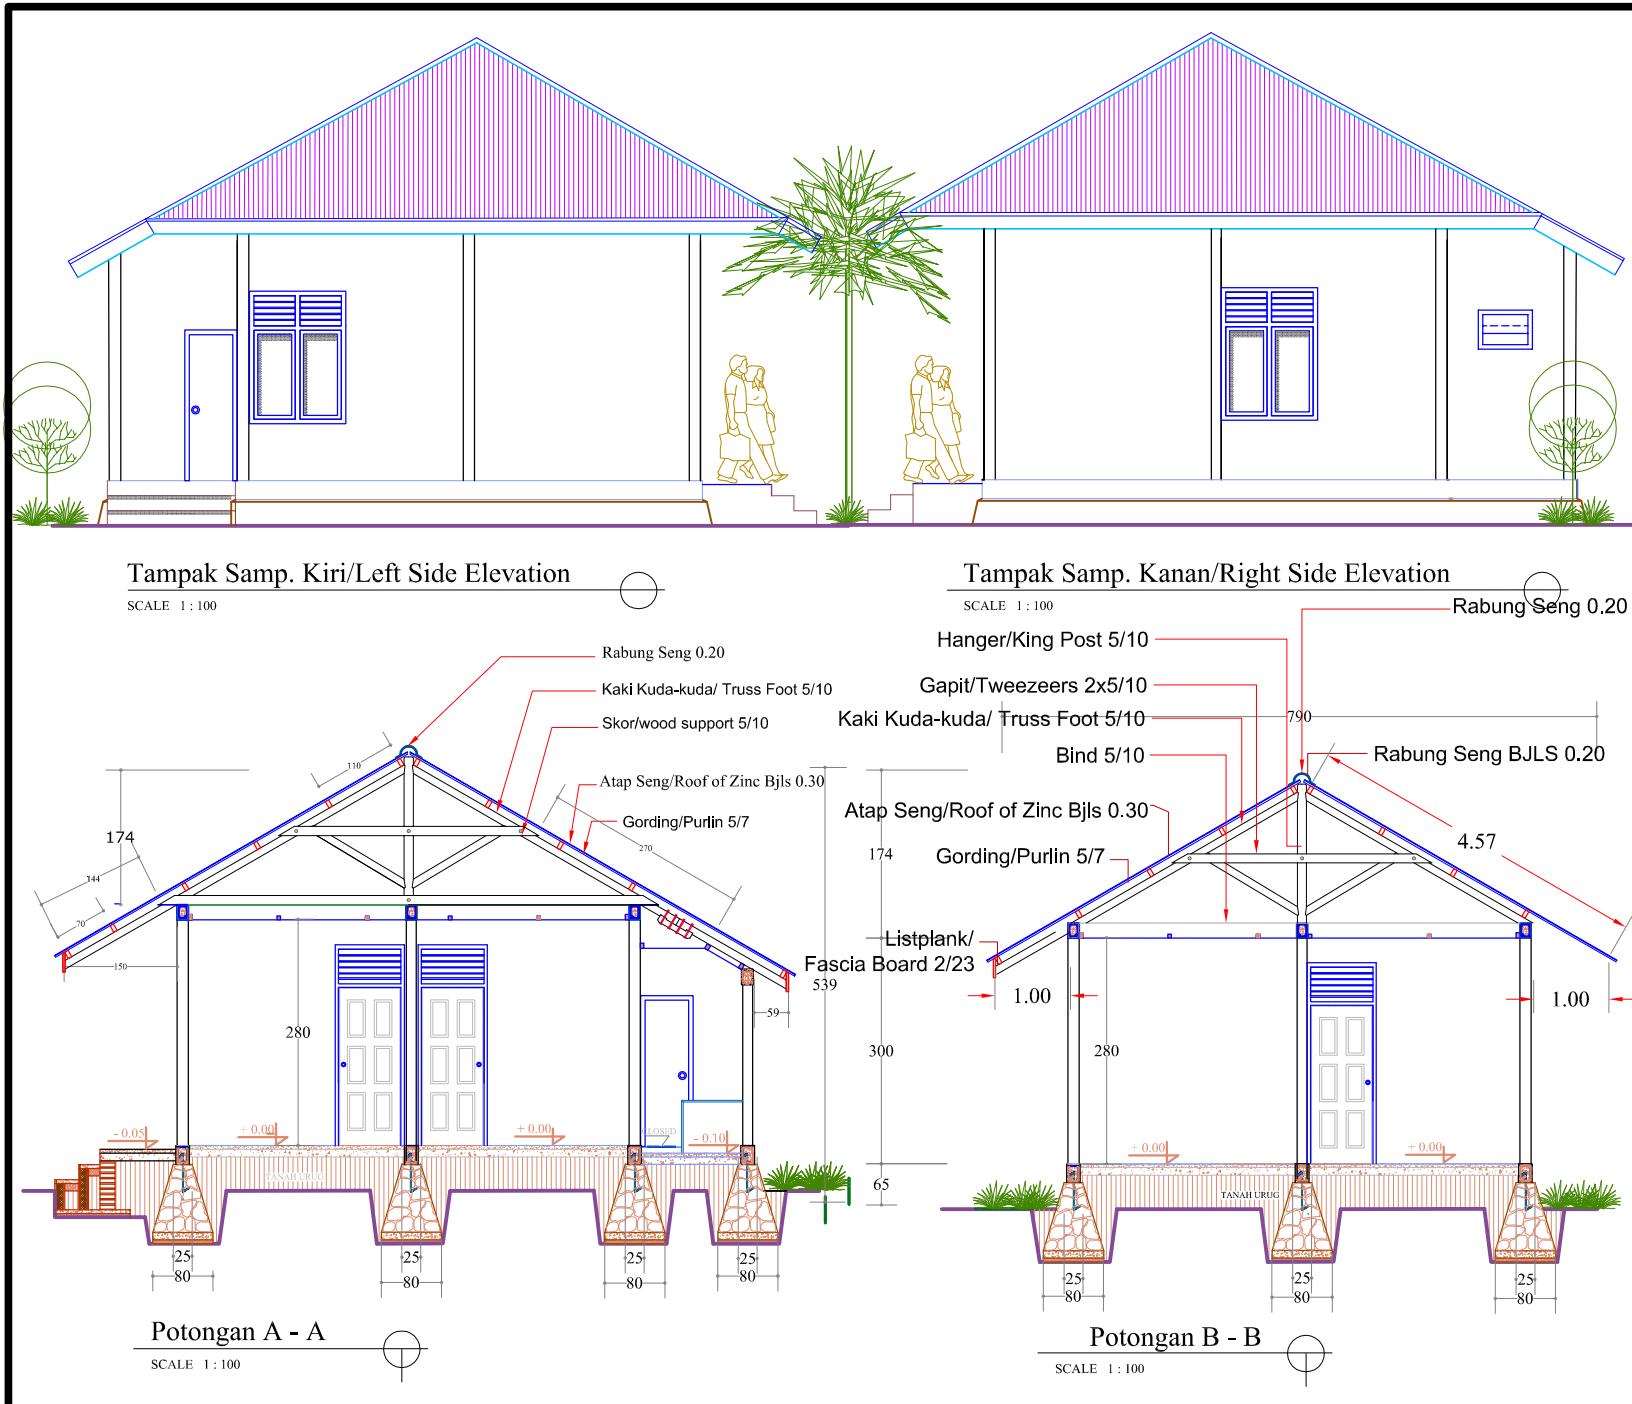


CATATAN		
PROJECT		
PERMANENT HOUSING RECONSTRUCTION BUILD CHANGE		
PEKERJAAN / WORK :		
CONFINED MASONRY PERMANENT HOUSE/ RUMAH IKATAN PASANGAN BATA		
OKASI / LOCATION :		
WEST SUMATERA AND BENGKULU		
MENYETUJUJI / APPROVED BY		
FOUNDER & EXECUTIVE DIRECTOR OF BUILD CHANGE JL. BERGIN 4B NO. 4 PADANG		
ELIZABETH A. HAUSLER, Ph.D		
MENGETAHUI/ MENYETUJUI / APPROVED BY		
NAMA GAMBAR / TITLE OF DRAWING		
TAMPAK SAMPING KIRI, SAMPING KANAN DAN POTONGAN		
DIRENCANA/ DESIGN BY	DIGAMBAR/ DRAWN BY	DIPERIKSA/ CHECKED BY
BUILD CHANGE © 2008	NAHDHUL RIDHA, ST	ELIZABETH A. HAUSLER, Ph.D
SCALE / SCALE	NOLBR / PAGE	THANG/GYEAR OF PROJECT
1 : 100	49	2008
 BUILD CHANGE	Jln. A.Yani No. 28 Ngalaup Panjang	

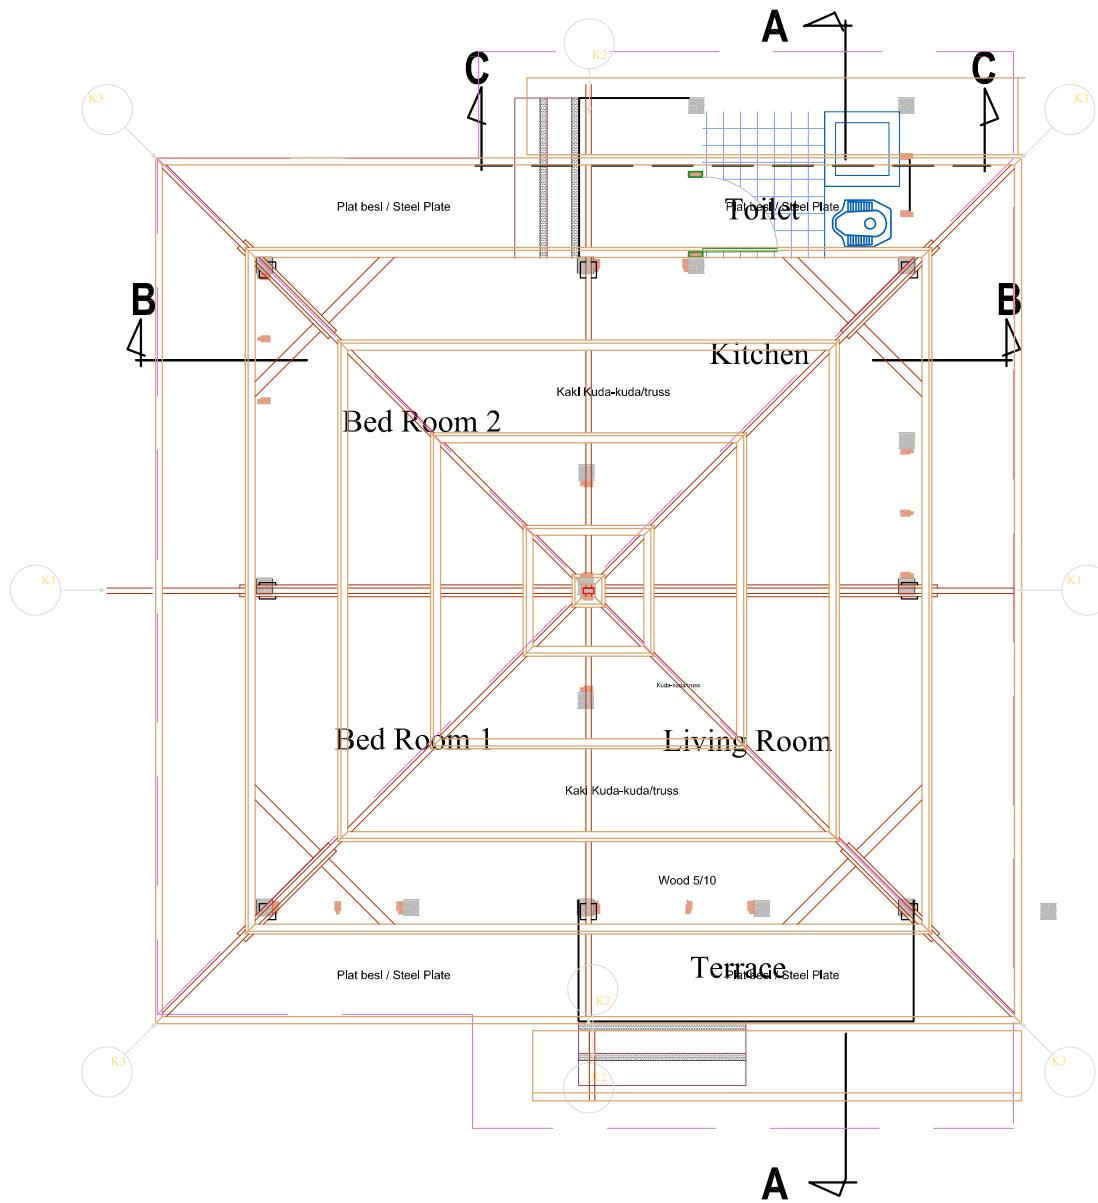

CATATAN		
PROJECT		
PERMANENT HOUSING RECONSTRUCTION BUILD CHANGE		
PEKERJAAN / WORK :		
CONFINED MASONRY PERMANENT HOUSE/ RUMAH IKATAN PASANGAN BATA		
OKASI / LOCATION :		
WEST SUMATERA AND BENGKULU		
MENYETUJI / APPROVED BY		
FOUNDER & EXECUTIVE DIRECTOR OF BUILD CHANGE JL. BERINGIN 4B NO. 4 PADANG		
ELIZABETH A. HAUSLER, Ph.D		
MENGETAHUI/ MENYETUJI / APPROVED BY		
NAMA GAMBAR / TITLE OF DRAWING		
DENAH PENEMPATAN KUDA-KUDA DAN DENGAN ATAP PERISAI		
DIRENGAN/ DESIGN BY	DIGAMBAR/ DRAWN BY	DIPERIKSA/ CHECKED BY
BUILD CHANGE © 2008	NAHDUL RIDHA, ST	ELIZABETH A. HAUSLER, Ph.D
SCALE / SCALE	NO LBR / PAGE	THANGS/YEAR OF PROJECT
1 : 70	50	2008
 BUILD CHANGE	<i>Jln. A. Yani No. 28 Ngalaу P. Panjang</i>	

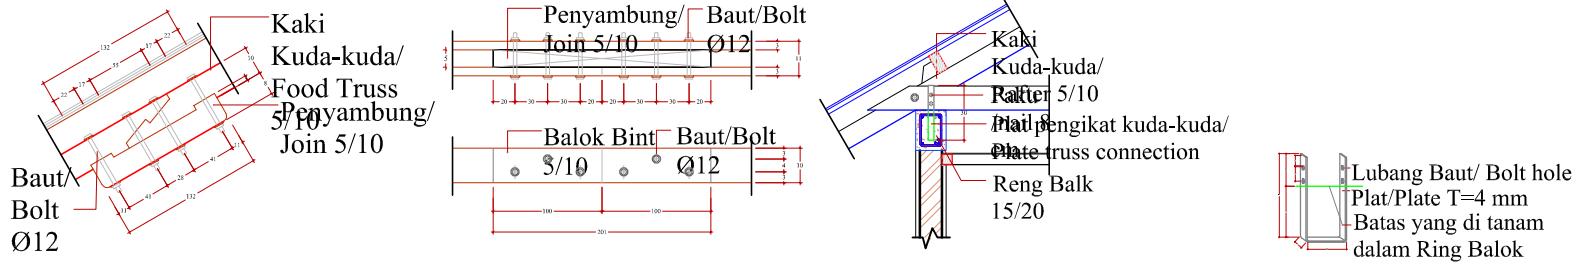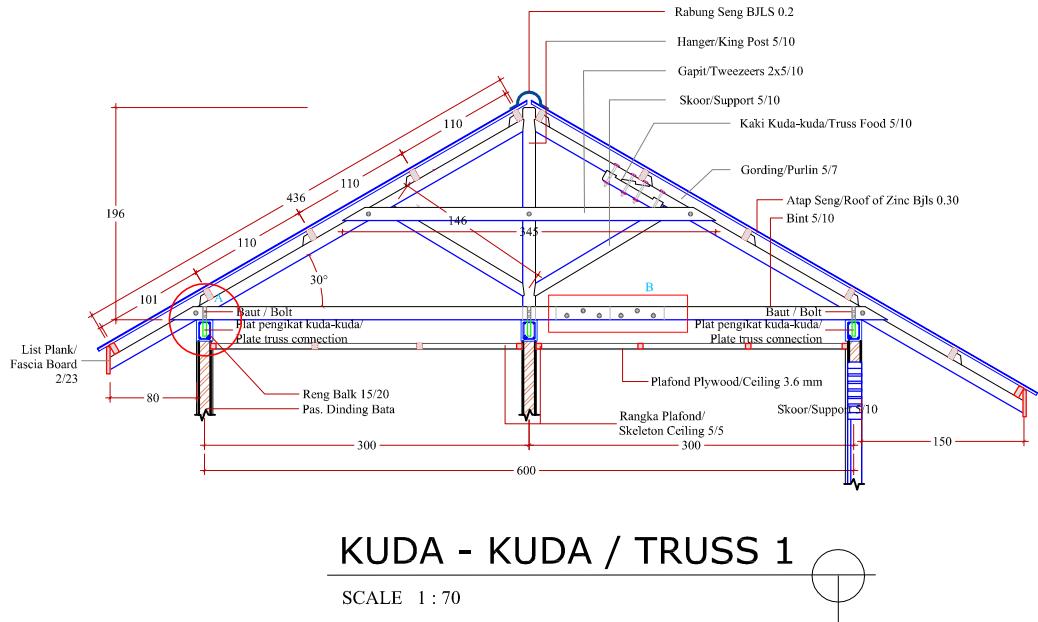


CATATAN		
PROJECT		
PERMANENT HOUSING RECONSTRUCTION BUILD CHANGE		
PEKERJAAN / WORK :		
CONFINED MASONRY PERMANENT HOUSE/ RUMAH IKATAN PASANGAN BATA		
OKASI / LOCATION :		
WEST SUMATERA AND BENGKULU		
MENYETUJUI / APPROVED BY		
FOUNDER & EXECUTIVE DIRECTOR OF BUILD CHANGE JL. BERINGIN 4B NO. 4 PADANG		
ELIZABETH A. HAUSLER, Ph.D		
MENGETAHUI/ MENYETUJUI / APPROVED BY		
NAMA GAMBAR / TITLE OF DRAWING		
KUDA-KUDA / TRUSS 1		
DIRENCANA/ DESIGN BY	DIGAMBAR / DRAWN BY	DIPERIKSA/ CHECKED BY
BUILD CHANGE © 2008	NAHDUL RIDHA, ST	ELIZABETH A. HAUSLER, Ph.D
SCALE / SCALE	NO.LBR / PAGE	THANGG/YEAR OF PROJECT
1 : 70	51	2008
 BUILD CHANGE <i>Jln. A. Yani No. 28 Ngalau P.Panjang</i>		

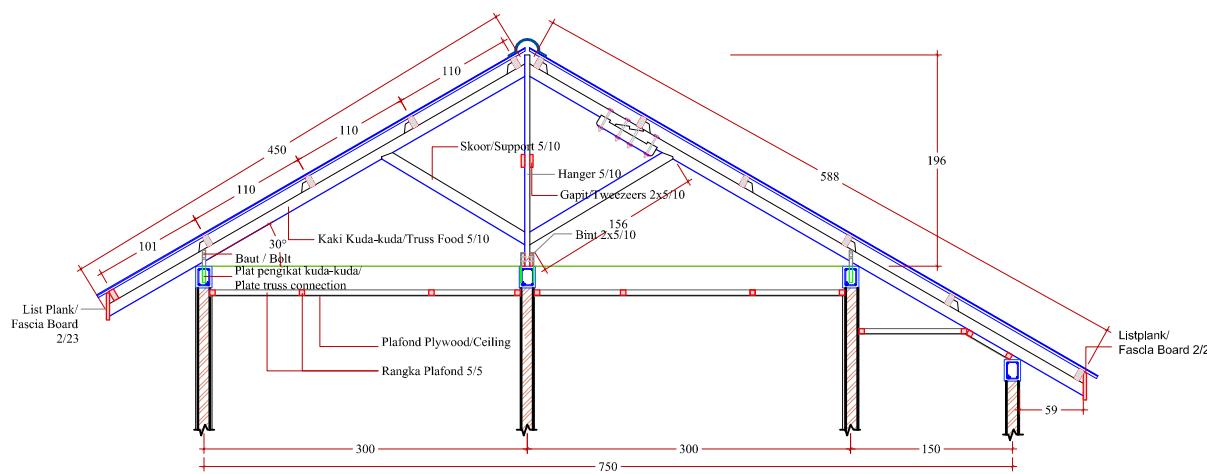

KUDA - KUDA / TRUSS 2

SCALE 1 : 70

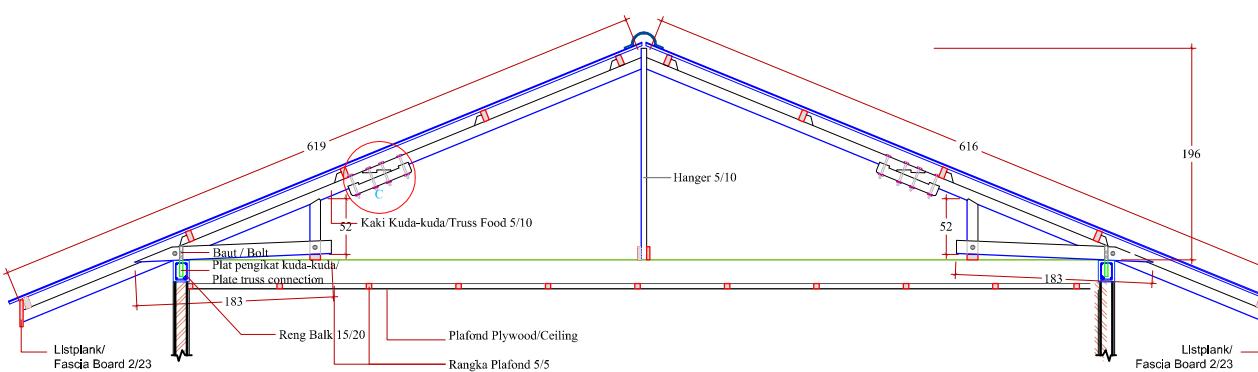

KUDA - KUDA / TRUSS 3

SCALE 1 : 70



CATATAN		
PROJECT		
PERMANENT HOUSING RECONSTRUCTION BUILD CHANGE		
PEKERJAAN / WORK :		
CONFINED MASONRY PERMANENT HOUSE/ RUMAH IKATAN PASANGAN BATA		
OKASI / LOCATION:		
WEST SUMATERA AND BENGKULU		
MENYETUJUI / APPROVED BY		
FOUNDER & EXECUTIVE DIRECTOR OF BUILD CHANGE JL. BERGIN 4B NO. 4 PADANG		
ELIZABETH A. HAUSLER, Ph.D		
MENGETAHUI / MENYETUJUI / APPROVED BY		
NAMA GAMBAR / TITLE OF DRAWING		
KUDA-KUDA / TRUSS 2 DAN KUDA-KUDA / TRUSS 3		
DIRENCANA/ DESIGN BY	DIGAMBAR / DRAWN BY	DIPERKSA/ CHECKED BY
BUILD CHANGE © 2008	NAHDHUL RIDHA, ST	ELIZABETH A. HAUSLER, Ph.D
SCALE / SCALE	NO.LBR / PAGE	THANG/GYEAR OF PROJECT
1 : 70	52	2008
 BUILD CHANGE	Jln. A. Yani No. 28 Ngalau P.Panjang	